



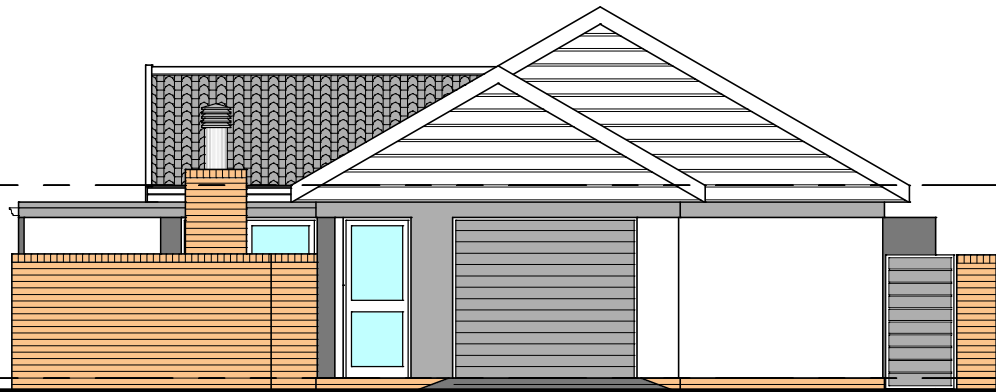

STREET ELEVATION
SCALE 1 : 100 ON A3

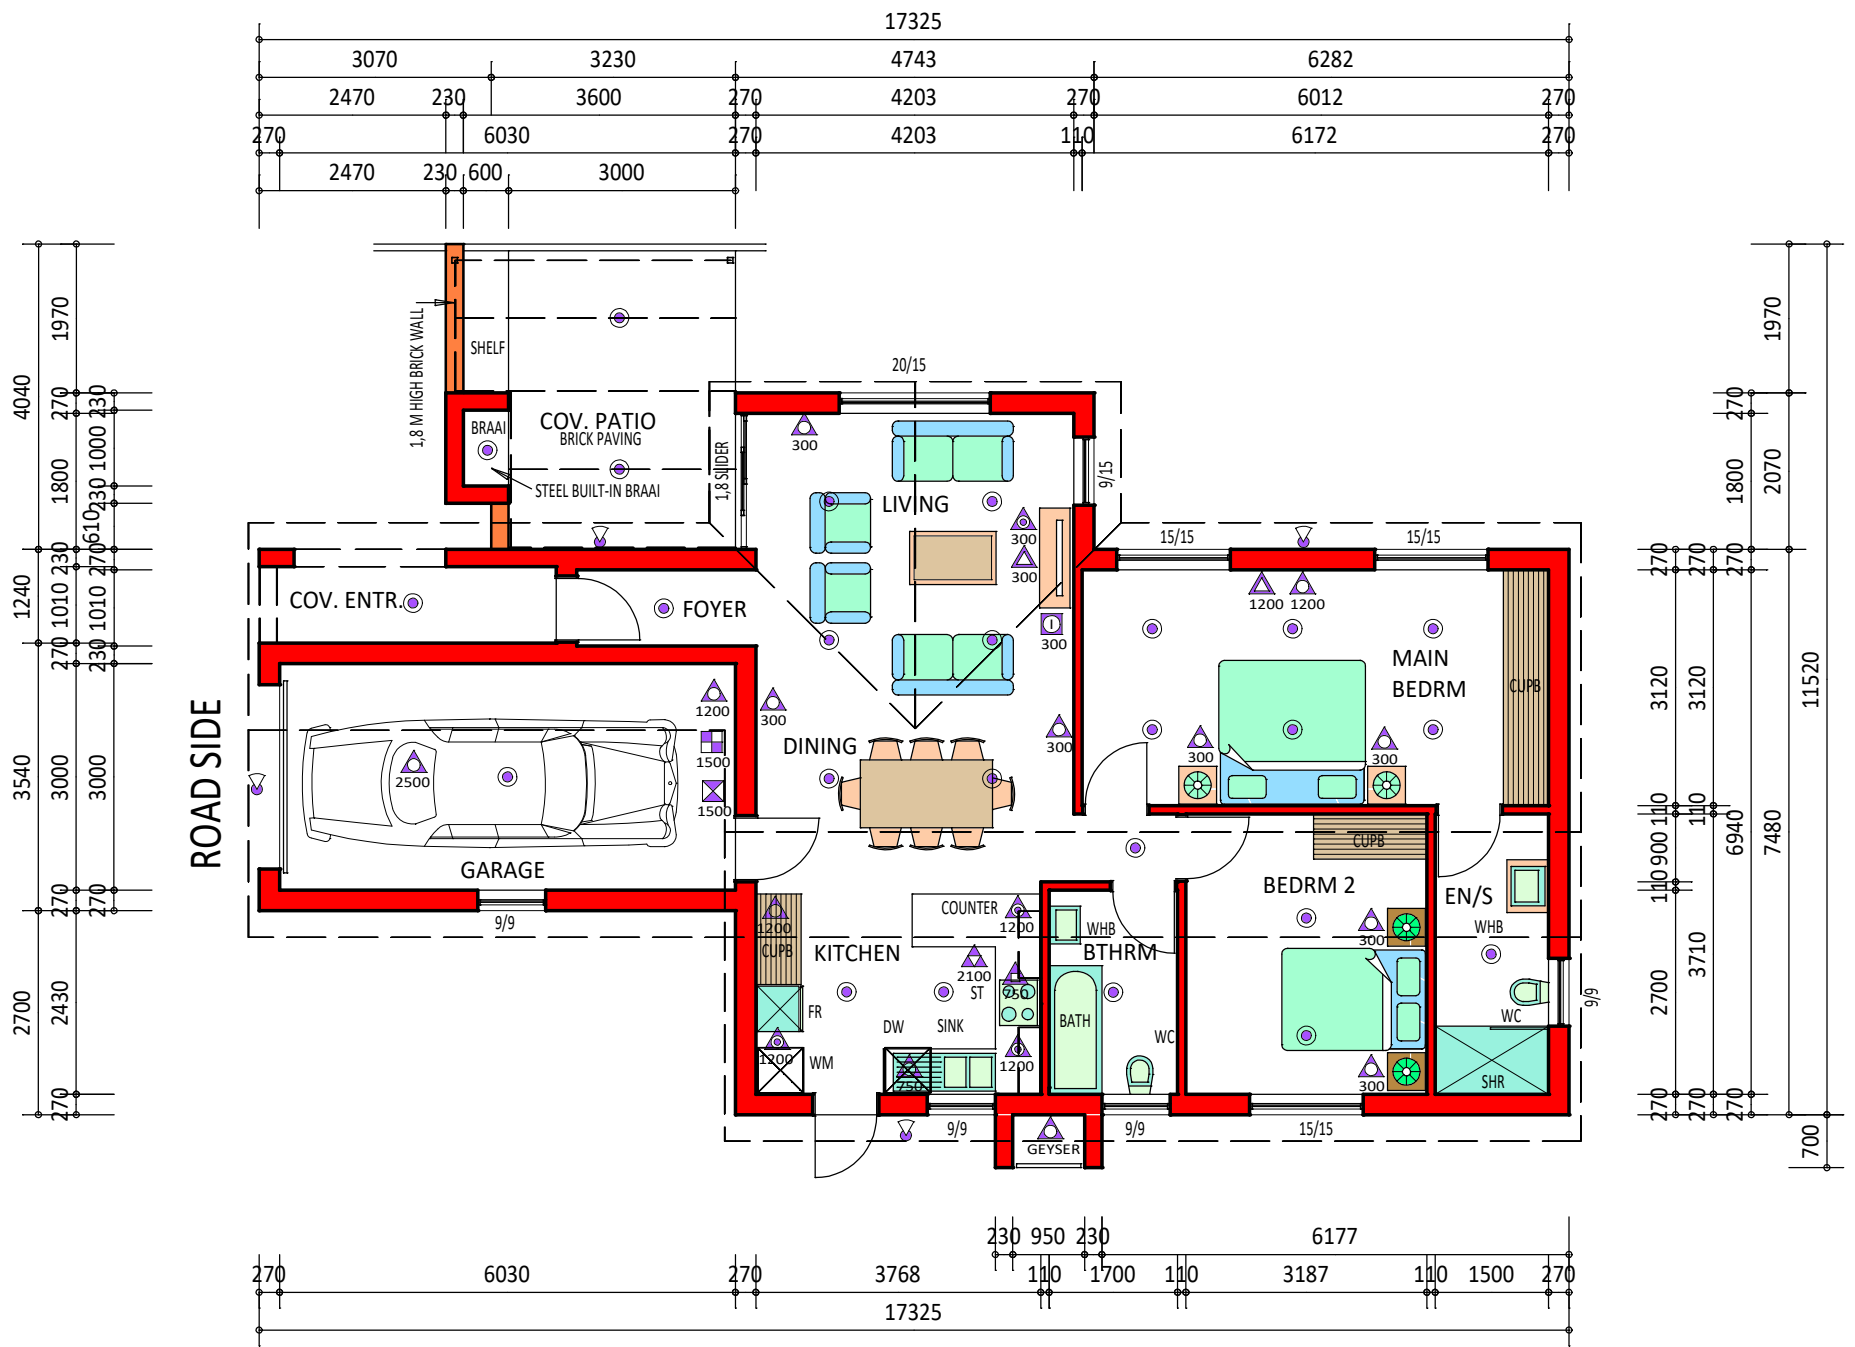


SINGLE HEIGHT PLUG	DOUBLE HEIGHT PLUG	TV PLUG HEIGHT	EXTRACTOR HEIGHT CONNECTION	STOVE HEIGHT CONNECT	INTERNAL LIGHT	EXTERNAL LIGHT	SDB 1500	INTERNET HEIGHT	INVERTER 1500


UNIT NO.	7	SEVEN OAKS							
-------------	---	-------------------	--	--	--	--	--	--	--

TYPE G1	UNIT	COV. ENTR.	COV. PATIO	GARAGE	TOT. AREA	ERIK VOIGT ARCHITECTS • ARCHITEKTE COPYRIGHT RESERVED
	95	5	16	22	138	

The HOME Market	Q. STEYN CONSTRUCTION	REV 01
------------------------	------------------------------	--------

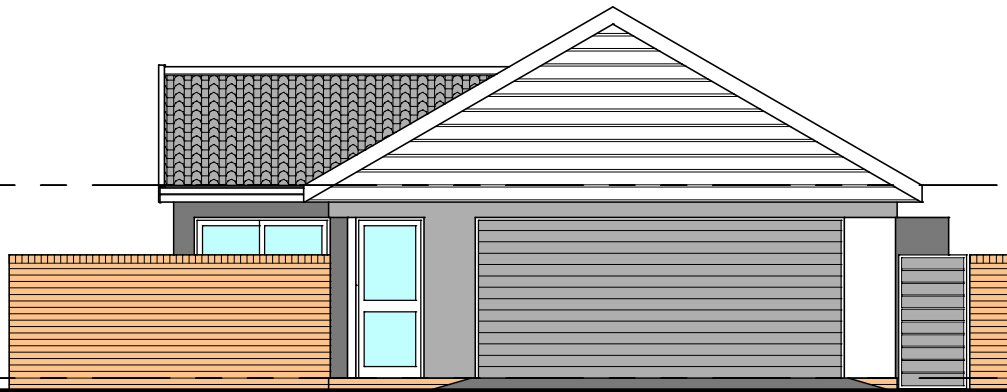

STREET ELEVATION
SCALE 1 : 100 ON A3

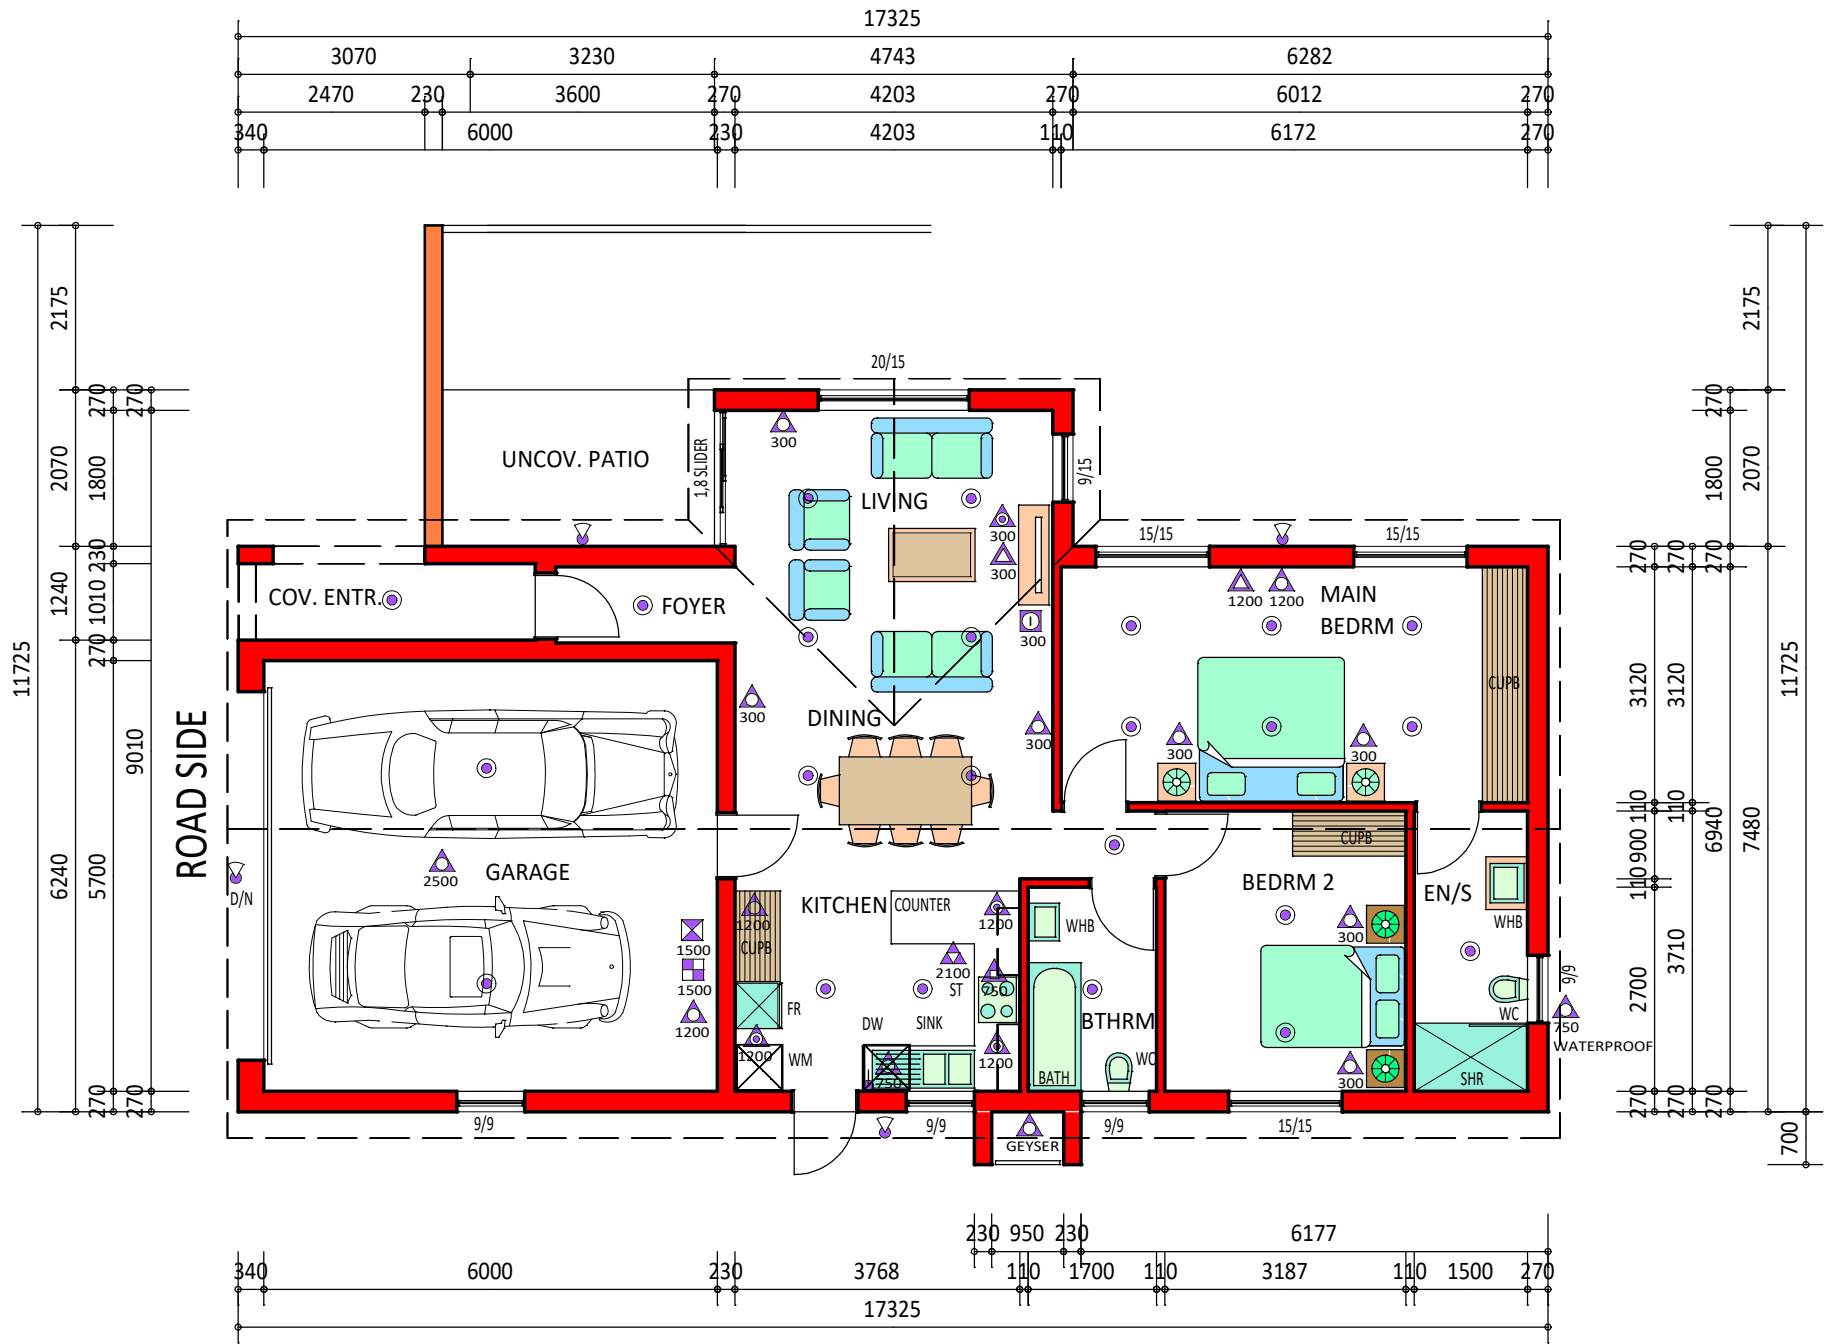

GROUND STOREY PLAN
SCALE 1 : 100 ON A3

FOR ILLUSTRATIVE PURPOSES

SINGLE HEIGHT PLUG	DOUBLE HEIGHT PLUG	TV PLUG HEIGHT	EXTRACTOR HEIGHT CONNECTION	STOVE HEIGHT CONNECT	INTERNAL LIGHT	EXTERNAL LIGHT	SDB 1500	INTERNET HEIGHT	INVERTER 1500

SEVEN OAKS

TYPE	UNIT	COV. ENTR.	COV. PATIO	GARAGE	TOT. AREA	 ERIK VOIGT ARCHITECTS • ARHITEKTE COPYRIGHT RESERVED
G2	95	5	0	39	139	

The **HOME** Market



REV 01