



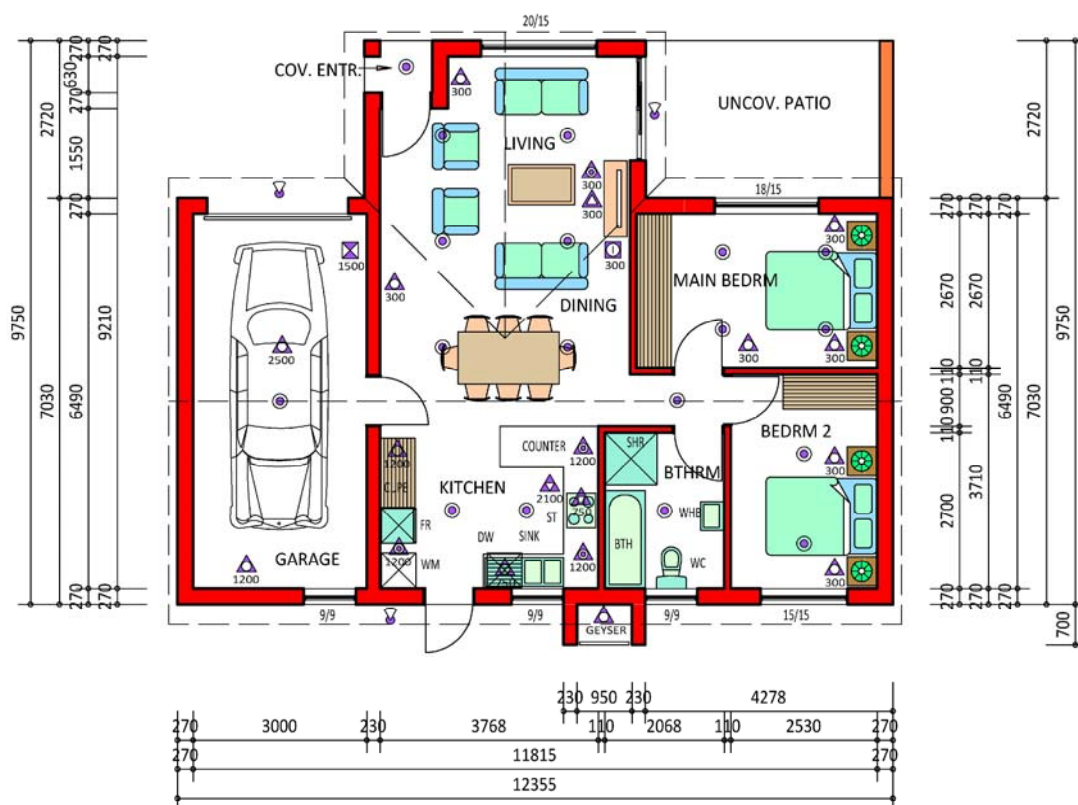

SCALE 1 : 100 ON A3

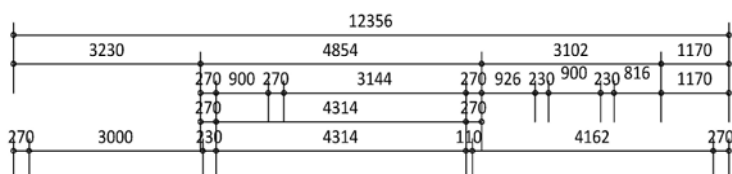

SCALE 1 : 100 ON A3

FOR ILLUSTRATIVE PURPOSES



SINGLE HEIGHT PLUG	DOUBLE HEIGHT PLUG	TV PLUG HEIGHT	EXTRACTOR HEIGHT CONNECTION	STOVE HEIGHT CONNECT	INTERNAL LIGHT	EXTERNAL LIGHT	SDB 1500	INTERNET HEIGHT
---	---	---	--	---	---	---	---	--

SEVEN OAKS


TYPE A1	UNIT	COV. ENTR.	COV. PATIO	GARAGE	TOT. AREA	 ERIK VOIGT ARCHITECTS • ARHITEKTE COPYRIGHT RESERVED
	76	1	0	23	100	

The HOME Market



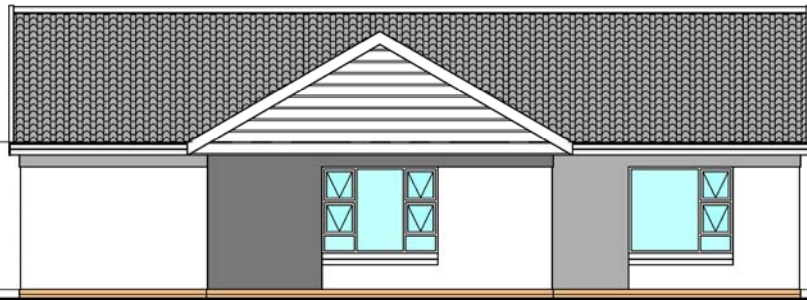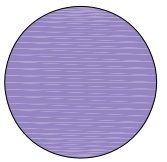

NORTH ELEVATION
SCALE 1 : 100 ON A3

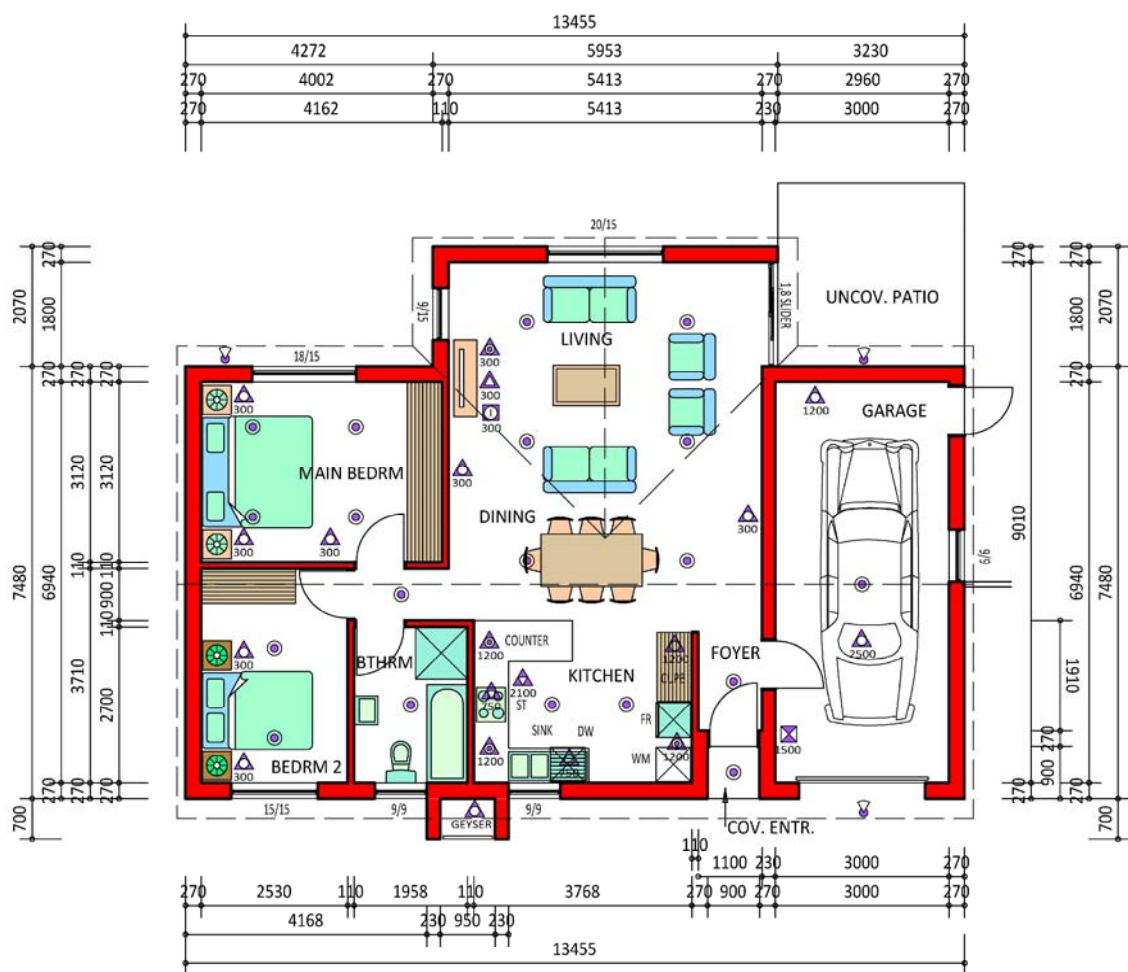

GROUND STOREY PLAN
SCALE 1 : 100 ON A3

FOR ILLUSTRATIVE PURPOSES

SINGLE HEIGHT PLUG	DOUBLE HEIGHT PLUG	TV PLUG HEIGHT	EXTRACTOR HEIGHT CONNECTION	STOVE HEIGHT CONNECT	INTERNAL LIGHT	EXTERNAL LIGHT	SDB 1500	INTERNET HEIGHT

SEVEN OAKS


TYPE
B1

UNIT	COV. ENTR.	COV. PATIO	GARAGE	TOT. AREA
88	1	0	24	113

ERIK VOIGT
ARCHITECTS • ARCHITEKTE
COPYRIGHT RESERVED


The **HOME** Market

O. STEYN CONSTRUCTION

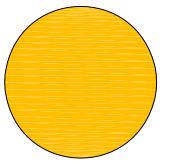

STREET ELEVATION

SCALE 1 : 100 ON A3

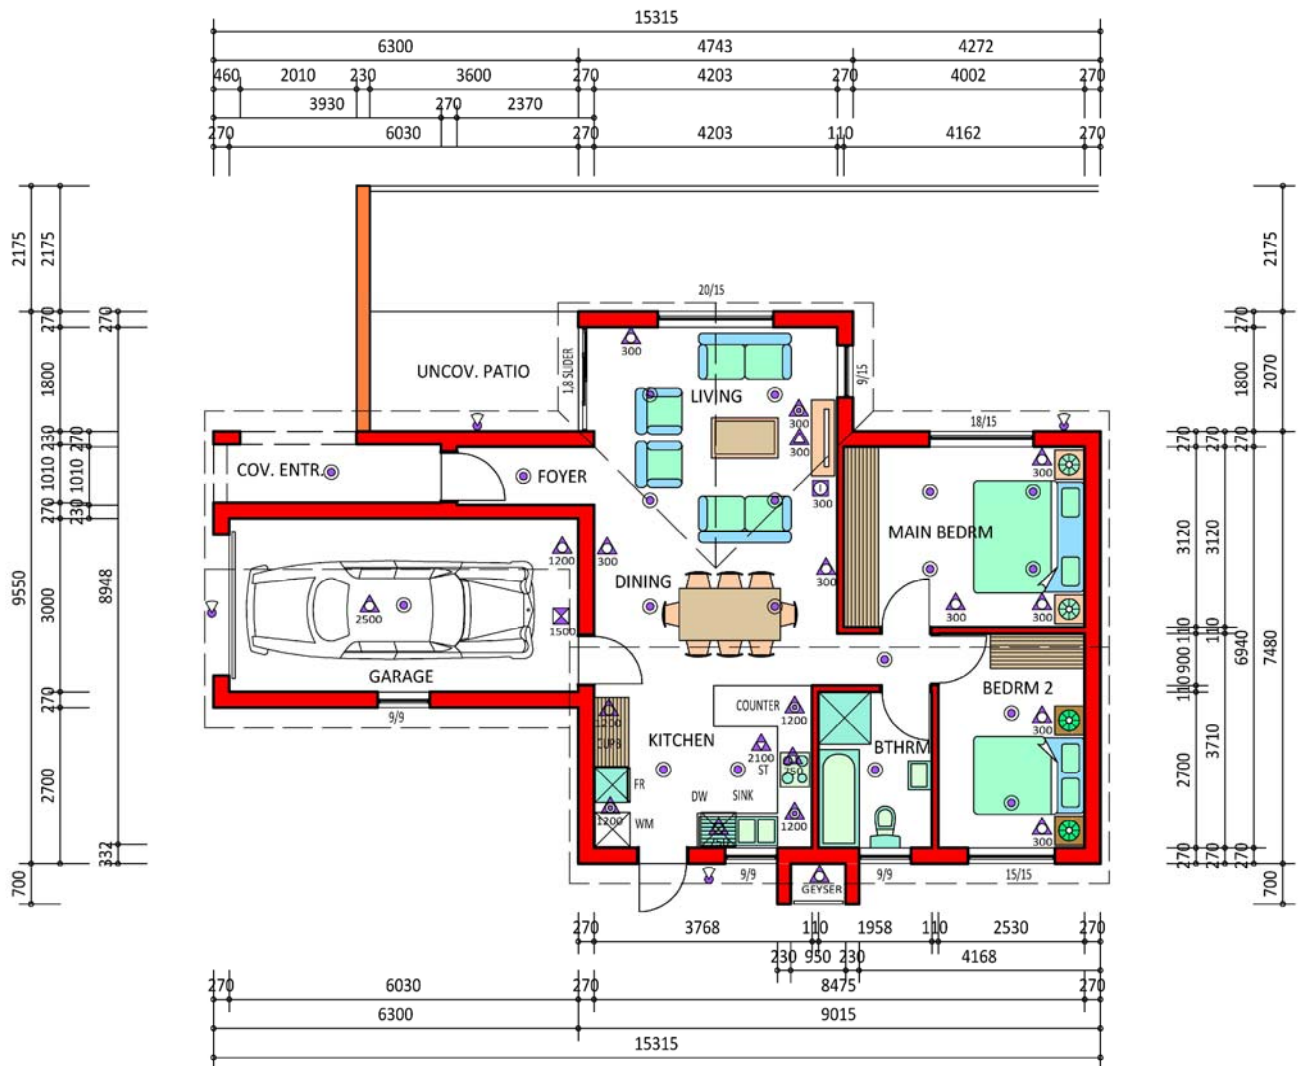

GROUND STOREY PLAN

SCALE 1 : 100 ON A1

FOR ILLUSTRATIVE PURPOSES

SINGLE HEIGHT PLUG	DOUBLE HEIGHT PLUG	TV PLUG HEIGHT	EXTRACTOR HEIGHT CONNECTION	STOVE HEIGHT CONNECT	INTERNAL LIGHT	EXTERNAL LIGHT	SDB 1500	INTERNET HEIGHT
--------------------	--------------------	----------------	-----------------------------	----------------------	----------------	----------------	----------	-----------------

SEVEN OAKS


TYPE
C1

UNIT	COV. ENTR.	COV. PATIO	GARAGE	TOT. AREA
80	5	0	22	107

ERIK VOIGT
ARCHITECTS • ARHITEKTE
COPYRIGHT RESERVED



The **HOME** Market

O. STEYN CONSTRUCTION

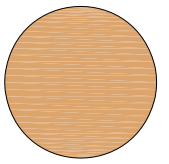

STREET ELEVATION

SCALE 1 : 100 ON A3

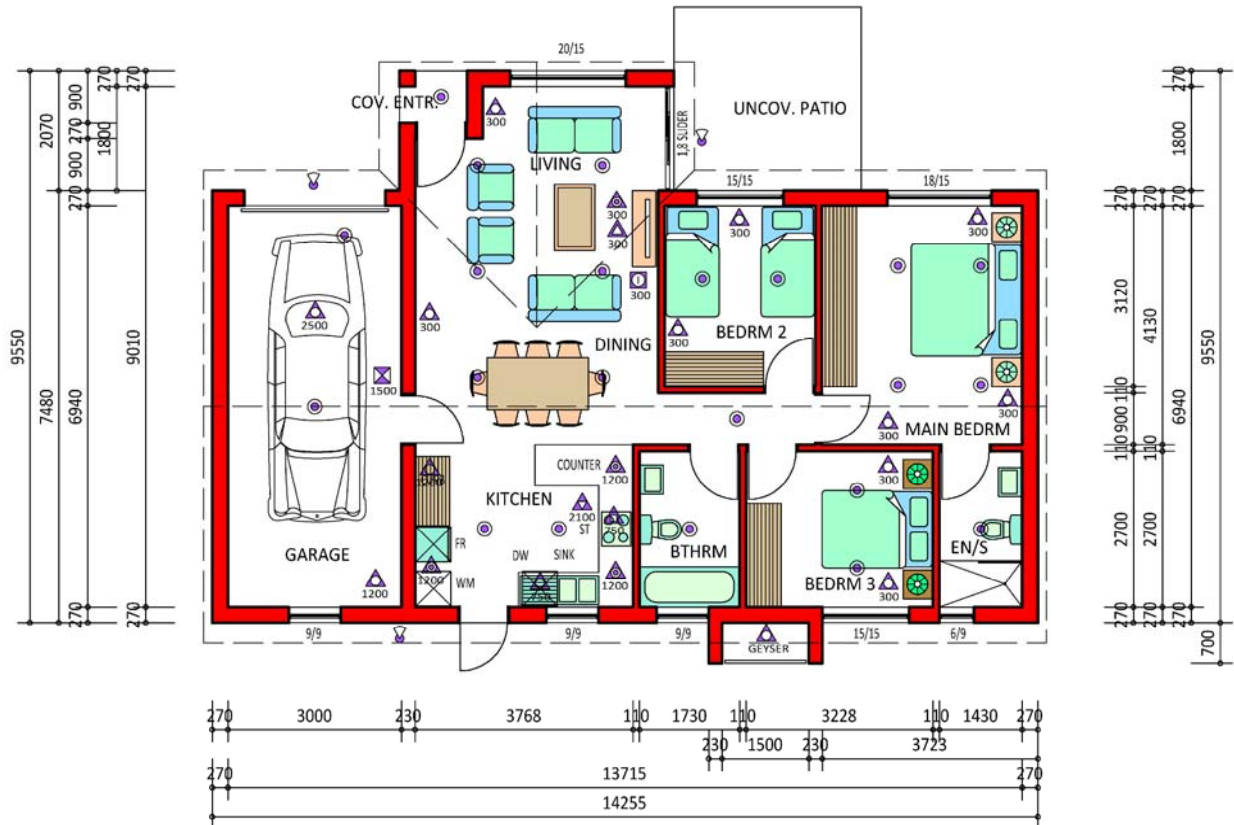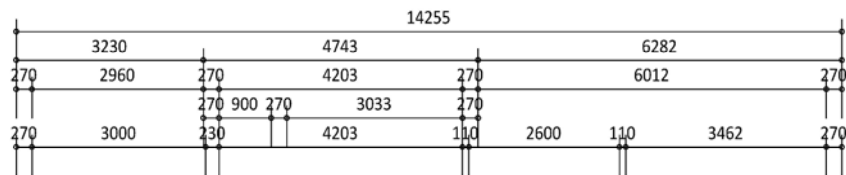

GROUND STOREY PLAN

SCALE 1 : 100 ON A3

FOR ILLUSTRATIVE PURPOSES

SINGLE HEIGHT PLUG	DOUBLE HEIGHT PLUG	TV PLUG HEIGHT	EXTRACTOR HEIGHT CONNECTION	STOVE HEIGHT CONNECT	INTERNAL LIGHT	EXTERNAL LIGHT	SDB 1500	INTERNET HEIGHT
--------------------	--------------------	----------------	-----------------------------	----------------------	----------------	----------------	----------	-----------------

SEVEN OAKS


TYPE
D1

UNIT	COV. ENTR.	COV. PATIO	GARAGE	TOT. AREA
91	1	0	24	116


ERIK VOIGT
ARCHITECTS • ARCHITEKTE
COPYRIGHT RESERVED

The **HOME** Market

O. STEYN CONSTRUCTION

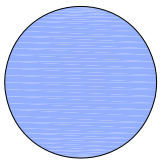

STREET ELEVATION
SCALE 1 : 100 ON A3

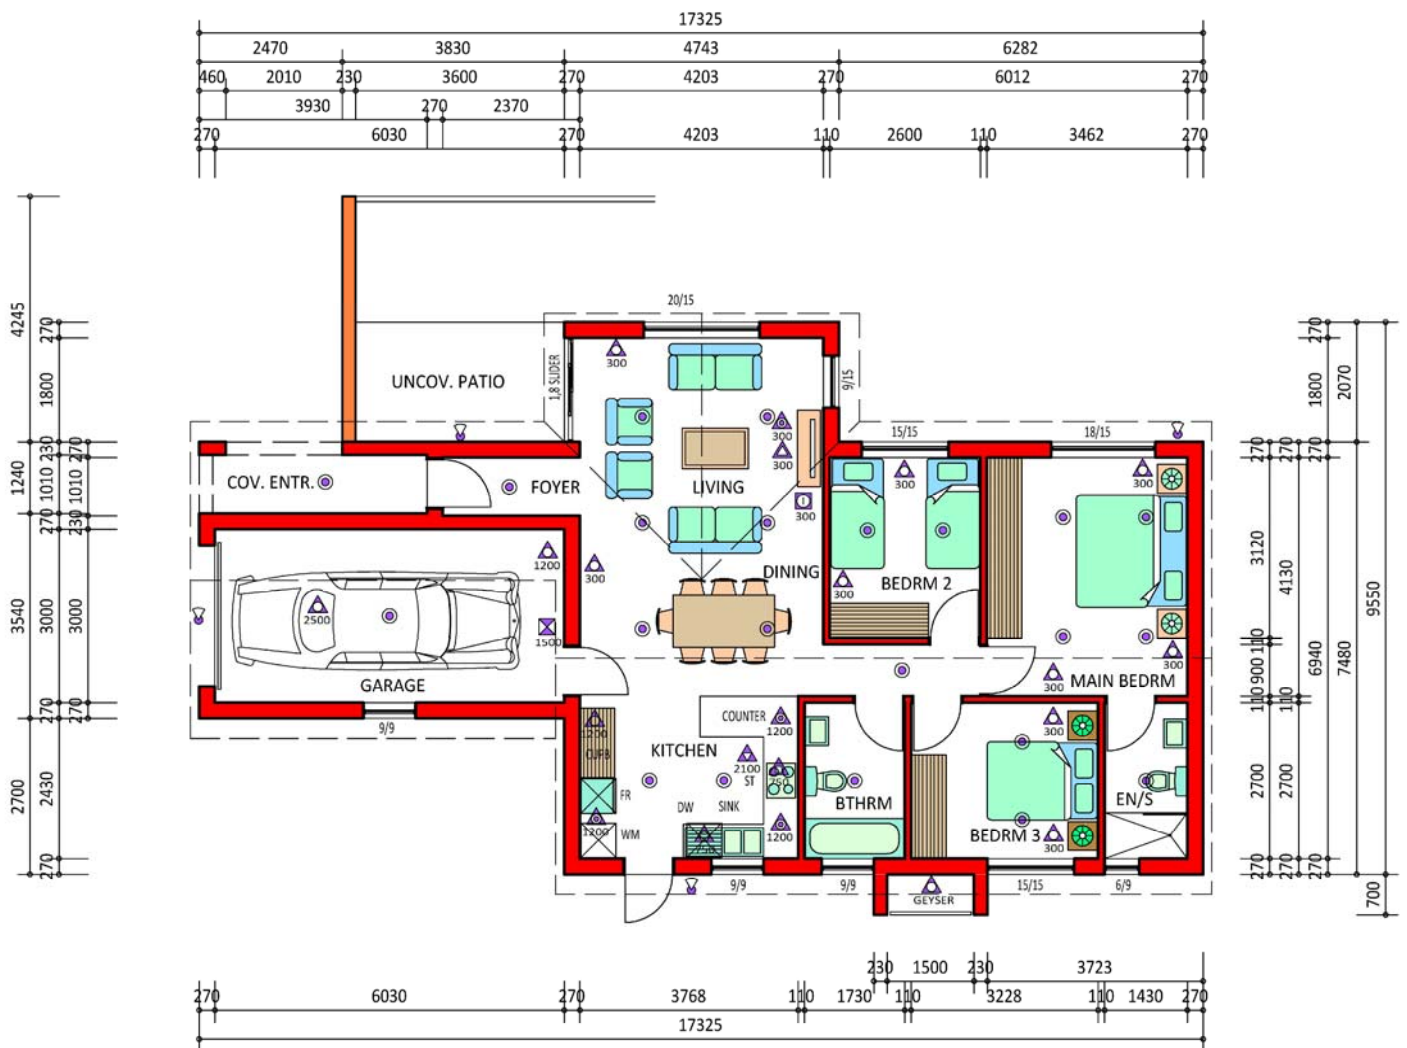

GROUND STOREY PLAN
SCALE 1 : 100 ON A3

FOR ILLUSTRATIVE PURPOSES

SINGLE HEIGHT PLUG	DOUBLE HEIGHT PLUG	TV PLUG	EXTRACTOR HEIGHT CONNECTION	STOVE HEIGHT CONNECT	INTERNAL LIGHT	EXTERNAL LIGHT	SDB 1500	INTERNET HEIGHT
--------------------	--------------------	---------	-----------------------------	----------------------	----------------	----------------	----------	-----------------

SEVEN OAKS


TYPE
E1

UNIT	COV. ENTR.	COV. PATIO	GARAGE	TOT. AREA
95	5	0	22	122

ERIK VOIGT
ARCHITECTS • ARHITEKTE
COPYRIGHT RESERVED

The **HOME** Market


O. STEYN CONSTRUCTION

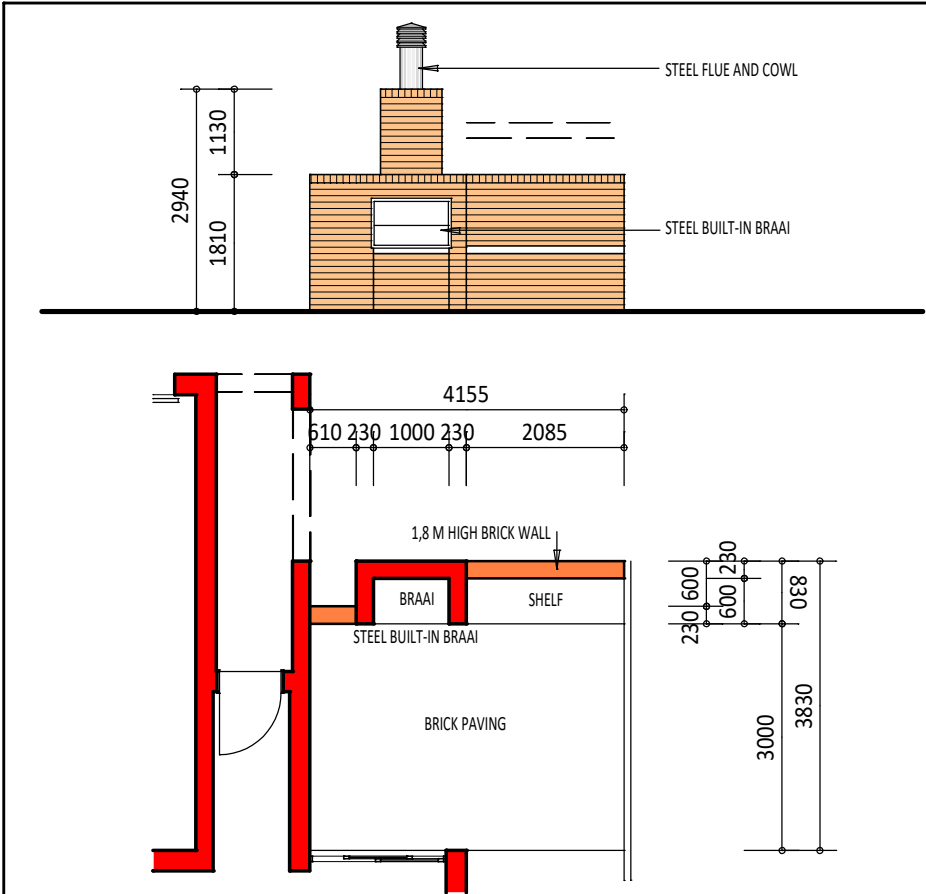

TYPES C1, C2, E1, E2

OPTION 1


SCALE 1 : 100 ON A3

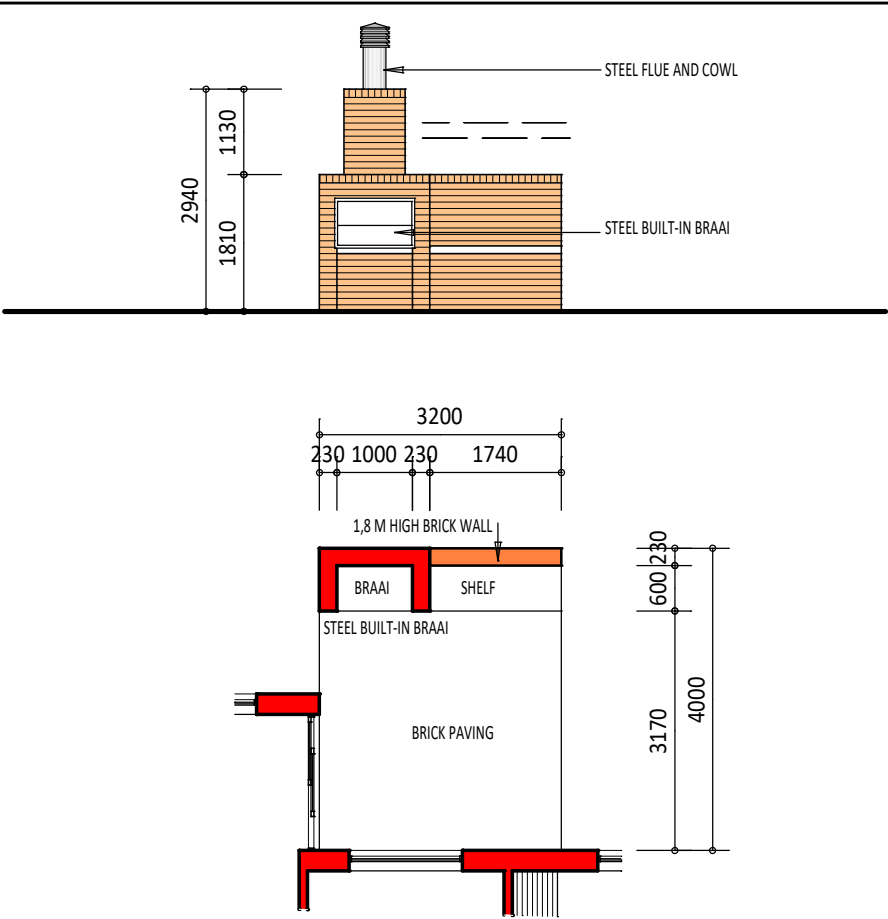

TYPES B1, D1, D2

OPTION 2

SCALE 1 : 100 ON A3

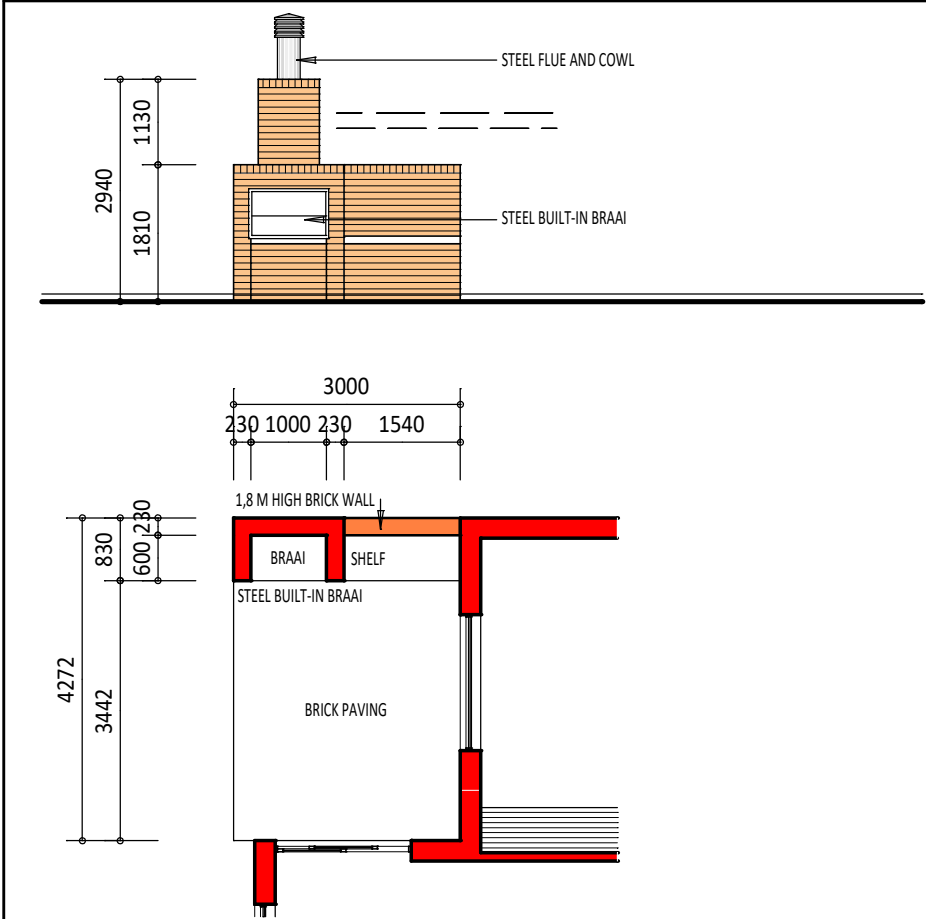

TYPE A1

OPTION 3

SCALE 1 : 100 ON A3

FOR ILLUSTRATIVE PURPOSES

SINGLE HEIGHT PLUG	DOUBLE HEIGHT PLUG	TV PLUG HEIGHT	EXTRACTOR HEIGHT CONNECTION	STOVE HEIGHT CONNECT	INTERNAL LIGHT	EXTERNAL LIGHT	SDB 1500	INTERNET HEIGHT
--------------------	--------------------	----------------	-----------------------------	----------------------	----------------	----------------	----------	-----------------

SEVEN OAKS - BRAAI OPTIONS

TYPE	UNIT	COV. ENTR.	COV. PATIO	GARAGE	TOT. AREA
	N/A	N/A	N/A	N/A	N/A

