



Units: 17, 19, 23, 26

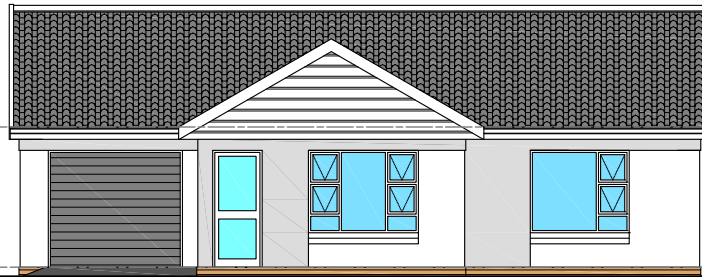

STREET ELEVATION
SCALE 1 : 100 ON A3

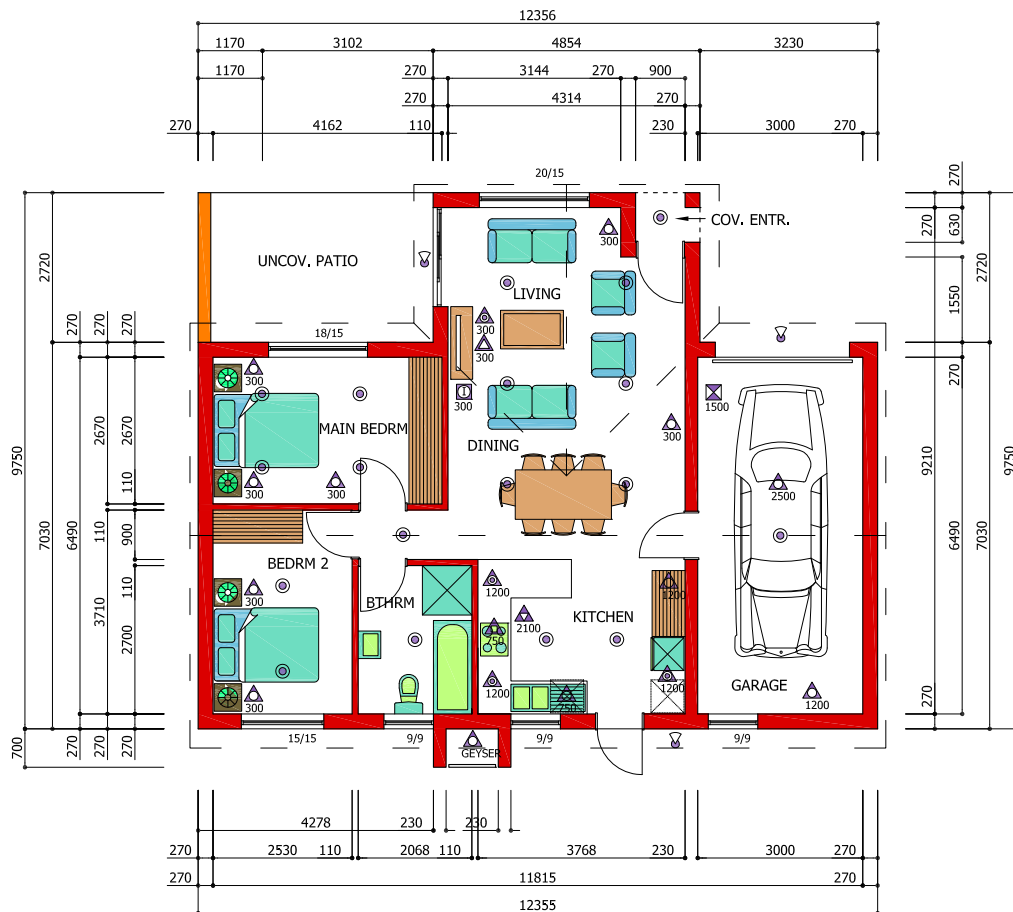

GROUND STOREY PLAN
SCALE 1 : 100 ON A3

FOR ILLUSTRATIVE PURPOSES

SINGLE HEIGHT PLUG	DOUBLE HEIGHT PLUG	TV PLUG HEIGHT	EXTRACTOR HEIGHT CONNECTION	STOVE HEIGHT CONNECT	INTERNAL LIGHT	EXTERNAL LIGHT	SDB 1500	INTERNET HEIGHT
--------------------	--------------------	----------------	-----------------------------	----------------------	----------------	----------------	----------	-----------------

SEVEN OAKS

TYPE	UNIT	COV. ENTR.	COV. PATIO	GARAGE	TOT. AREA
A1	76	1	0	23	100


ERIK VOIGT
ARCHITECTS • ARGITEKTE
COPYRIGHT RESERVED

The **HOME** Market




O. STEYN CONSTRUCTION

Units: 16, 18, 22, 25

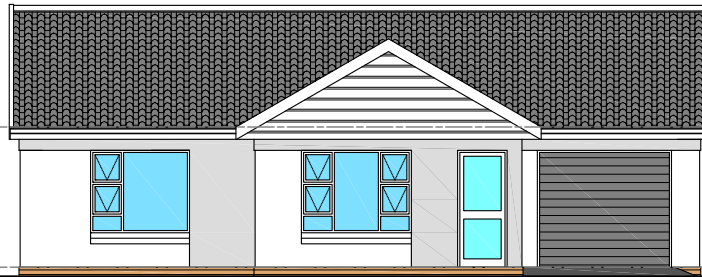

STREET ELEVATION
SCALE 1 : 100 ON A3

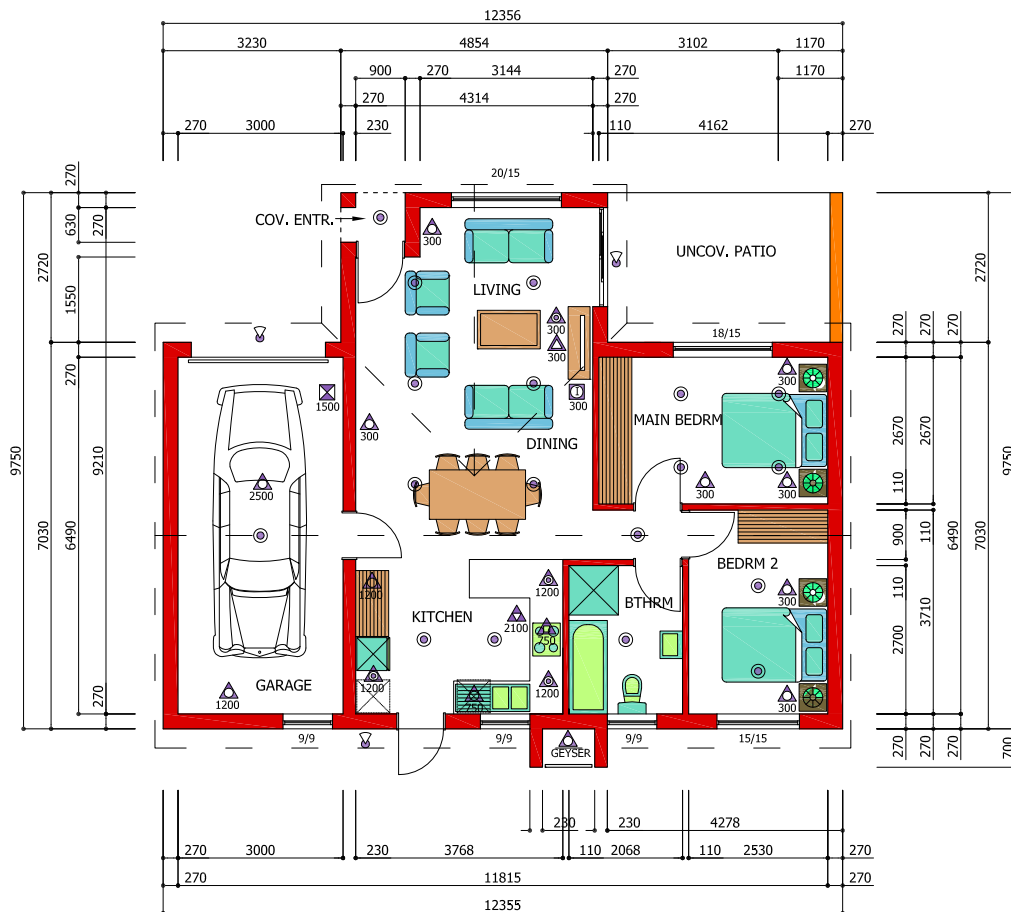

GROUND STOREY PLAN
SCALE 1 : 100 ON A3

FOR ILLUSTRATIVE PURPOSES

SINGLE HEIGHT PLUG	DOUBLE HEIGHT PLUG	TV PLUG	EXTRACTOR HEIGHT CONNECTION	STOVE HEIGHT CONNECT	INTERNAL LIGHT	EXTERNAL LIGHT	SDB	INTERNET HEIGHT
--------------------	--------------------	---------	-----------------------------	----------------------	----------------	----------------	-----	-----------------

SEVEN OAKS

TYPE	UNIT	COV. ENTR.	COV. PATIO	GARAGE	TOT. AREA
A1	76	1	0	23	100


ERIK VOIGT
ARCHITECTS • ARGITEKTE
COPYRIGHT RESERVED

The **HOME** Market




O. STEYN CONSTRUCTION

Unit: 1

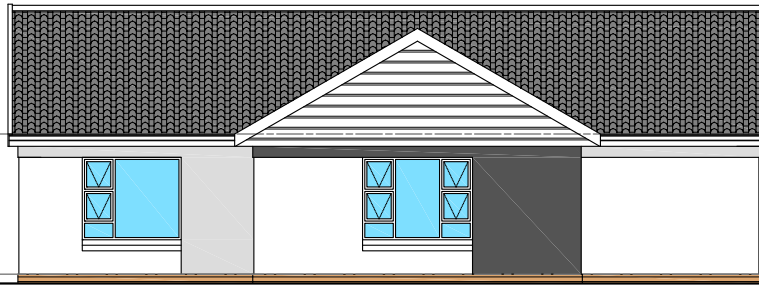

NORTH ELEVATION
SCALE 1 : 100 ON A3

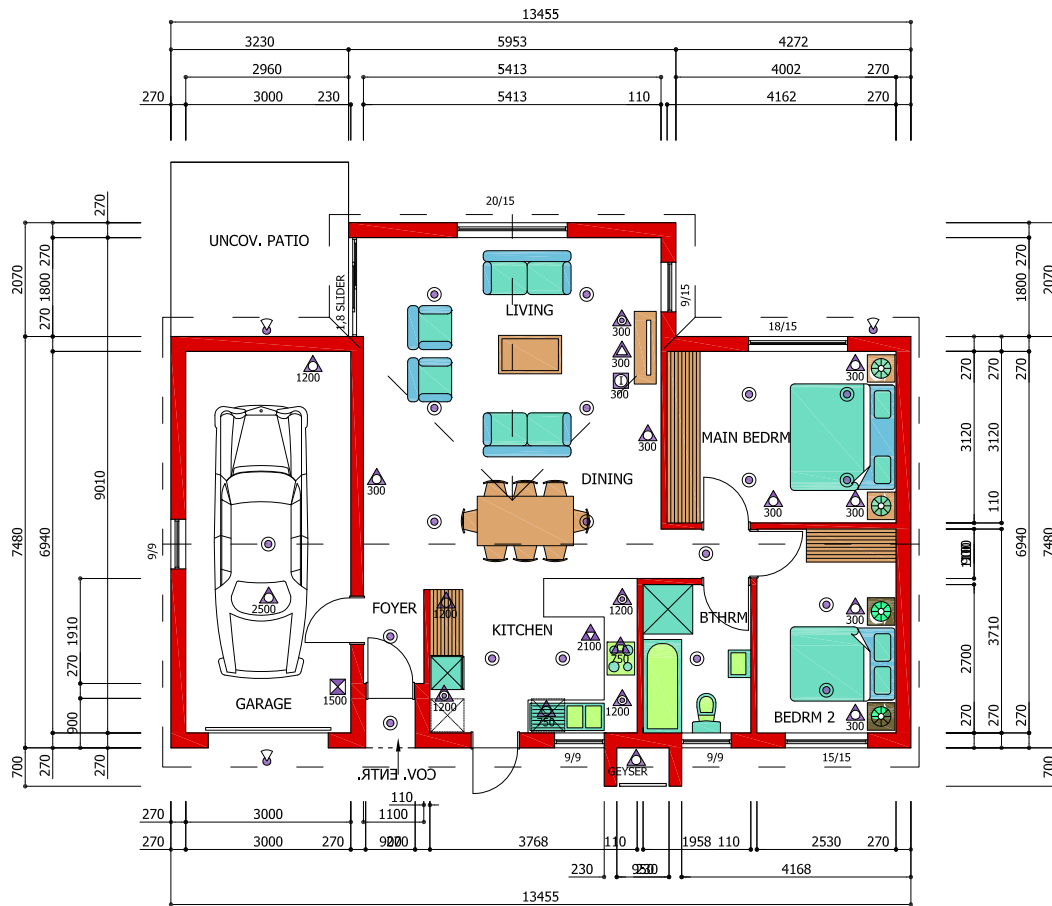

GROUND STOREY PLAN
SCALE 1 : 100 ON A3

FOR ILLUSTRATIVE PURPOSES

SINGLE HEIGHT PLUG	DOUBLE HEIGHT PLUG	TV PLUG	EXTRACTOR HEIGHT CONNECTION	STOVE HEIGHT CONNECT	INTERNAL LIGHT	EXTERNAL LIGHT	SDB	INTERNET HEIGHT
--------------------	--------------------	---------	-----------------------------	----------------------	----------------	----------------	-----	-----------------

SEVEN OAKS


TYPE	UNIT	COV. ENTR.	COV. PATIO	GARAGE	TOT. AREA
B1	88	1	0	24	113

ERIK VOIGT
ARCHITECTS • ARGITEKTE
COPYRIGHT RESERVED


The **HOME** Market

O. STEYN CONSTRUCTION

Unit: 21

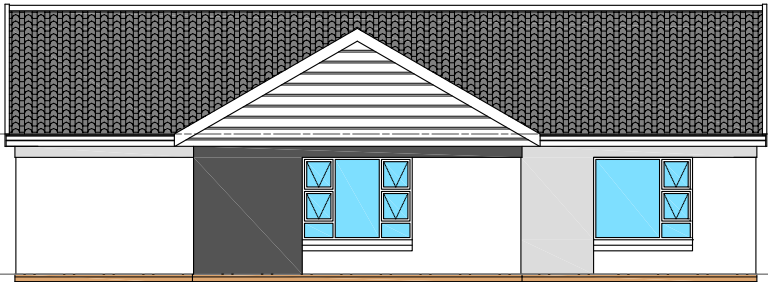

NORTH ELEVATION
SCALE 1 : 100 ON A3

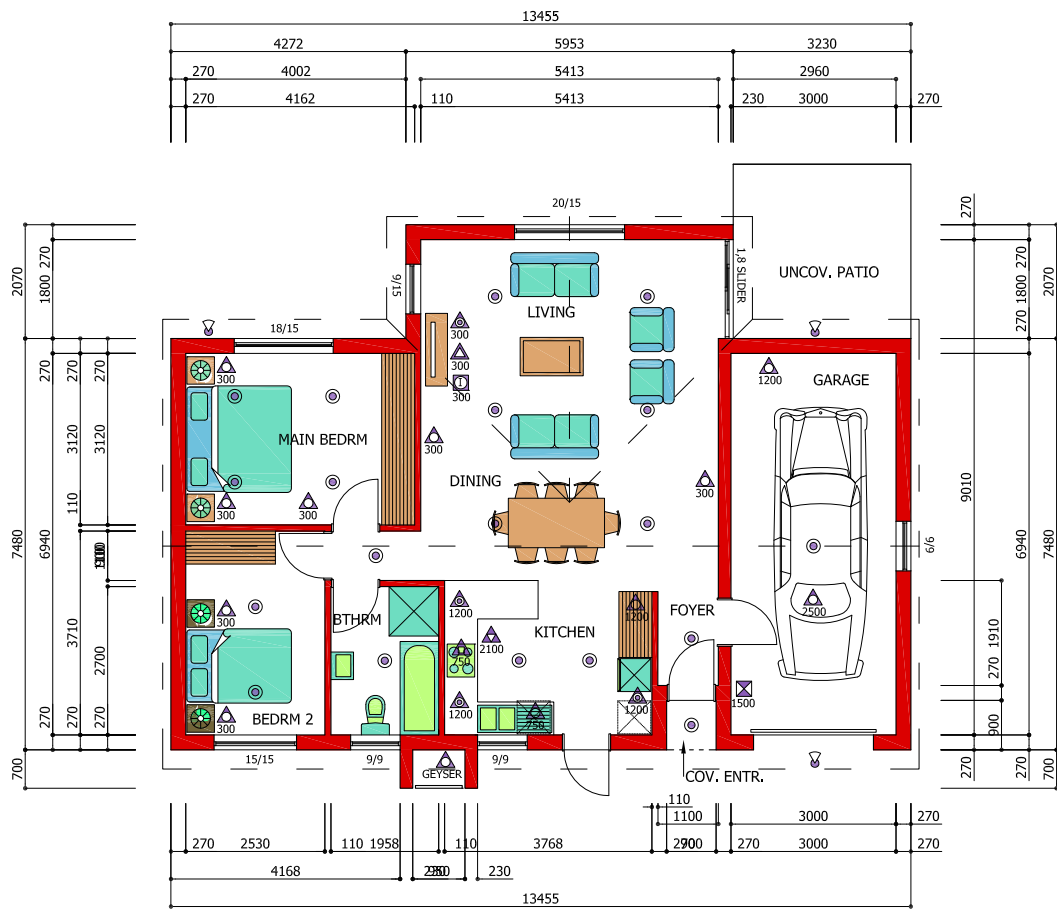

GROUND STOREY PLAN
SCALE 1 : 100 ON A3

FOR ILLUSTRATIVE PURPOSES

SINGLE HEIGHT PLUG	DOUBLE HEIGHT PLUG	TV PLUG HEIGHT	EXTRACTOR HEIGHT CONNECTION	STOVE HEIGHT CONNECT	INTERNAL LIGHT	EXTERNAL LIGHT	SDB 1500	INTERNET HEIGHT
--------------------	--------------------	----------------	-----------------------------	----------------------	----------------	----------------	----------	-----------------

SEVEN OAKS


TYPE	UNIT	COV. ENTR.	COV. PATIO	GARAGE	TOT. AREA	ERIK VOIGT ARCHITECTS • ARGITEKTE COPYRIGHT RESERVED
B1	88	1	0	24	113	

The **HOME** Market

Units: 2, 9, 13, 24, 47, 51, 52



STREET ELEVATION
SCALE 1 : 100 ON A3

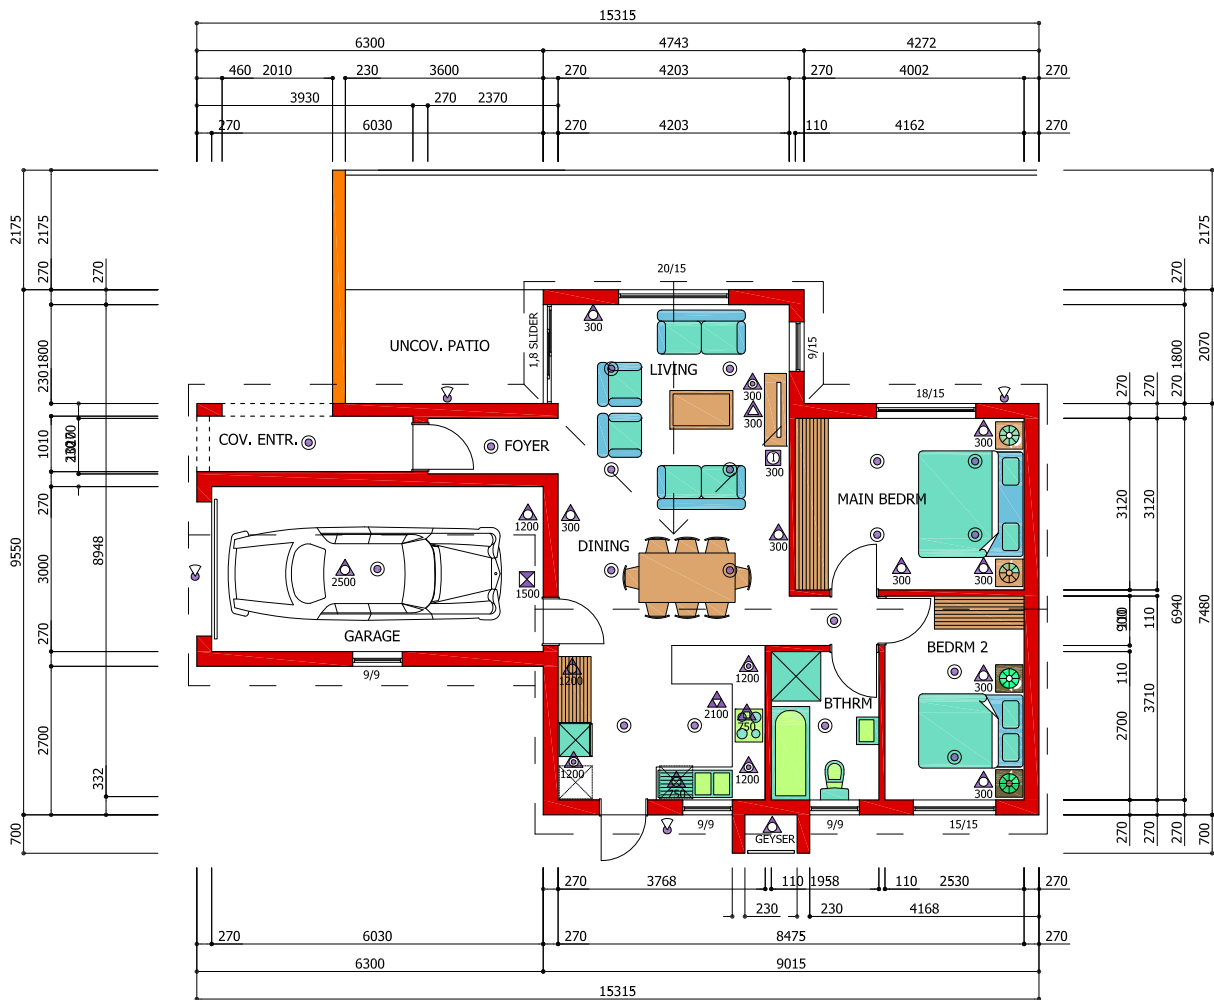

GROUND STOREY PLAN
SCALE 1 : 100 ON A1

FOR ILLUSTRATIVE PURPOSES

SINGLE HEIGHT PLUG	DOUBLE HEIGHT PLUG	TV PLUG HEIGHT	EXTRACTOR HEIGHT CONNECTION	STOVE HEIGHT CONNECT	INTERNAL LIGHT	EXTERNAL LIGHT	SDB 1500	INTERNET HEIGHT
--------------------	--------------------	----------------	-----------------------------	----------------------	----------------	----------------	----------	-----------------

SEVEN OAKS

TYPE	UNIT	COV. ENTR.	COV. PATIO	GARAGE	TOT. AREA
C1	80	5	0	22	107


ERIK VOIGT
ARCHITECTS • ARGITEKTE
COPYRIGHT RESERVED

The **HOME** Market




O. STEYN CONSTRUCTION

Units: 4, 8, 12, 20, 28, 30, 34, 36, 46

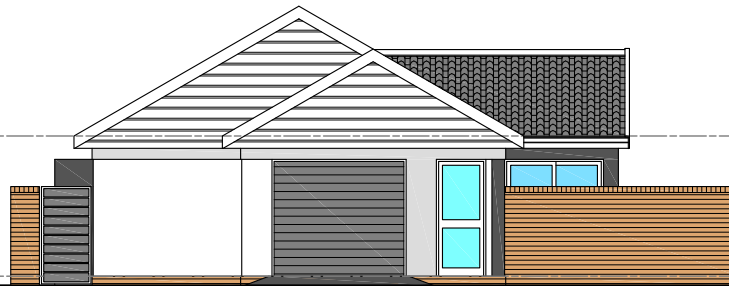

STREET ELEVATION
SCALE 1 : 100 ON A3

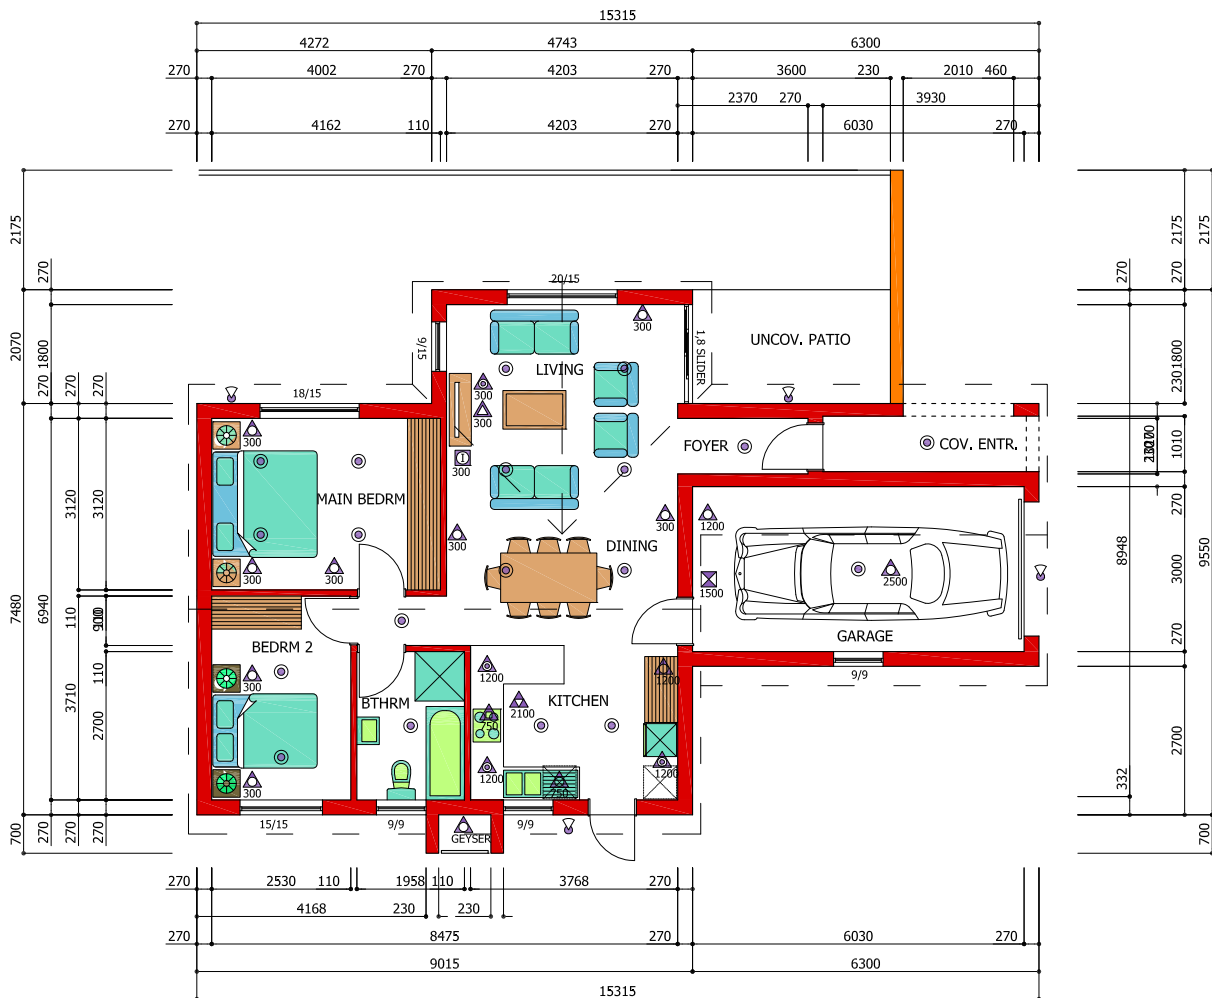

GROUND STOREY PLAN
SCALE 1 : 100 ON A1

FOR ILLUSTRATIVE PURPOSES

SINGLE HEIGHT PLUG	DOUBLE HEIGHT PLUG	TV PLUG HEIGHT	EXTRACTOR HEIGHT CONNECTION	STOVE HEIGHT CONNECT	INTERNAL LIGHT	EXTERNAL LIGHT	SDB 1500	INTERNET HEIGHT
--------------------	--------------------	----------------	-----------------------------	----------------------	----------------	----------------	----------	-----------------

SEVEN OAKS

TYPE	UNIT	COV. ENTR.	COV. PATIO	GARAGE	TOT. AREA
C1	80	5	0	22	107

ERIK VOIGT
ARCHITECTS • ARGITEKTE
COPYRIGHT RESERVED

The **HOME** Market

O. STEYN CONSTRUCTION

Unit C1 with Double Garage



STREET ELEVATION
SCALE 1 : 100 ON A3



SINGLE HEIGHT PLUG	DOUBLE HEIGHT PLUG	TV PLUG HEIGHT	EXTRACTOR HEIGHT CONNECTION	STOVE HEIGHT CONNECT	INTERNAL LIGHT	EXTERNAL LIGHT	SDB 1500	INTERNET HEIGHT
--------------------	--------------------	----------------	-----------------------------	----------------------	----------------	----------------	----------	-----------------

SEVEN OAKS

TYPE	UNIT	COV. ENTR.	COV. PATIO	GARAGE	TOT. AREA
C2	80	5	0	39	124


ERIK VOIGT
ARCHITECTS • ARGITEKTE
COPYRIGHT RESERVED

The **HOME** Market





O. STEYN CONSTRUCTION

Unit: 15

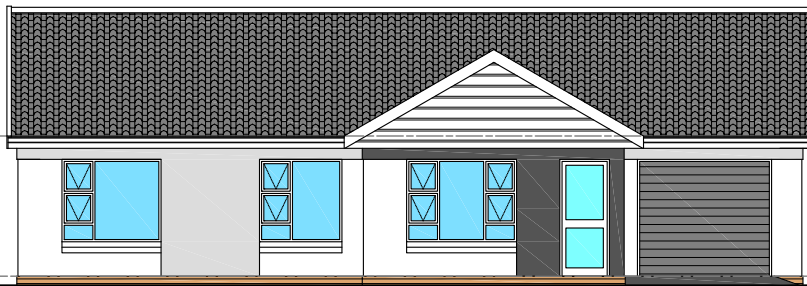

STREET ELEVATION
SCALE 1 : 100 ON A3

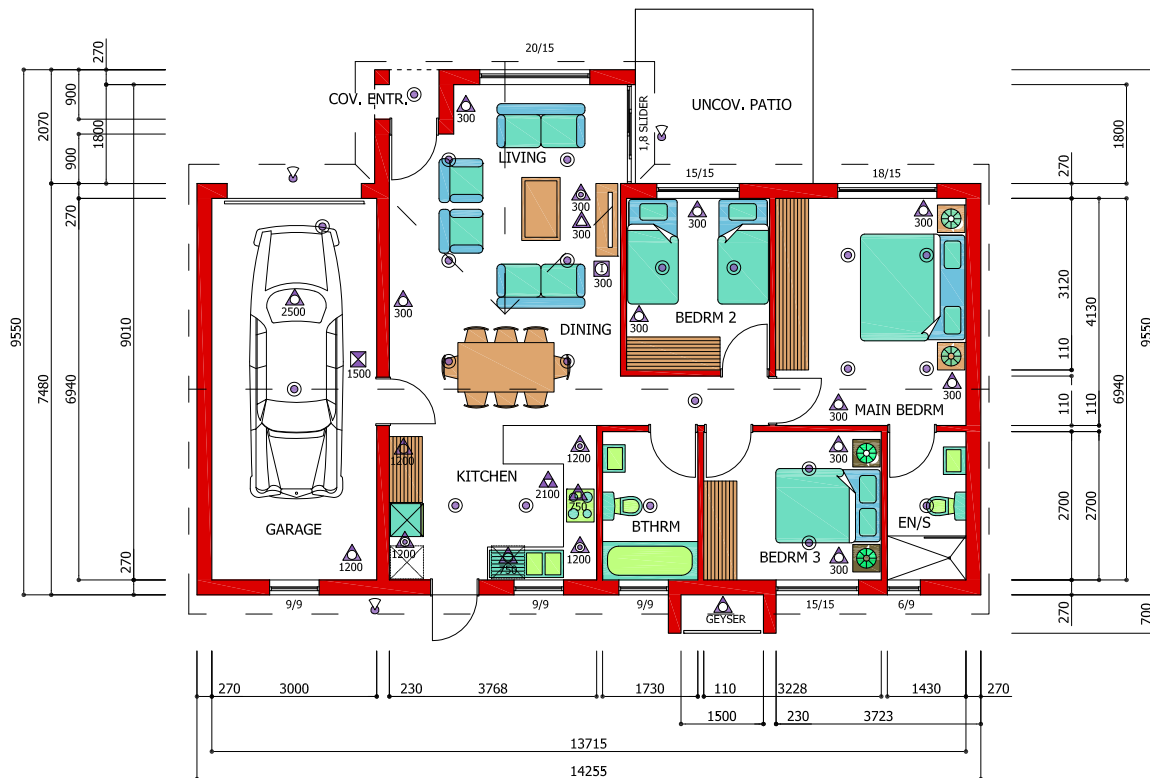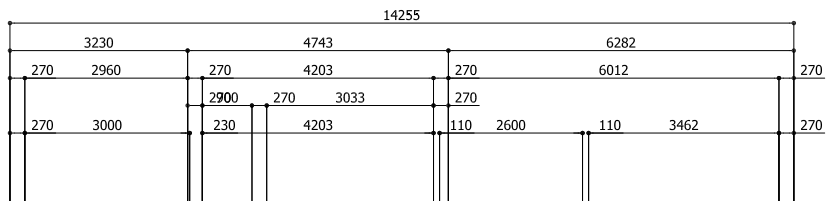

GROUND STOREY PLAN
SCALE 1 : 100 ON A3

FOR ILLUSTRATIVE PURPOSES

SINGLE HEIGHT PLUG	DOUBLE HEIGHT PLUG	TV PLUG HEIGHT	EXTRACTOR HEIGHT CONNECTION	STOVE HEIGHT CONNECT	INTERNAL LIGHT	EXTERNAL LIGHT	SDB 1500	INTERNET HEIGHT
--------------------	--------------------	----------------	-----------------------------	----------------------	----------------	----------------	----------	-----------------

SEVEN OAKS

TYPE	UNIT	COV. ENTR.	COV. PATIO	GARAGE	TOT. AREA
D1	91	1	0	24	116

ERIK VOIGT
ARCHITECTS • ARGITEKTE
COPYRIGHT RESERVED

The **HOME** Market



O. STEYN CONSTRUCTION



SCALE 1 : 100 ON A3




SCALE 1 : 100 ON A3


FOR ILLUSTRATIVE PURPOSES

Q. STEYN CONSTRUCTION

Unit D1 with Double Garage

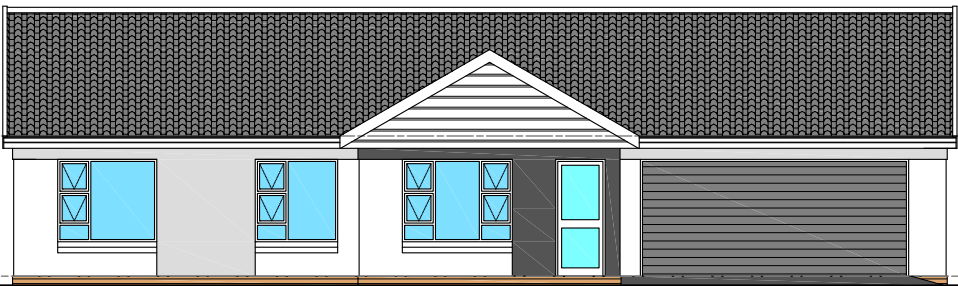

STREET ELEVATION
SCALE 1 : 100 ON A3

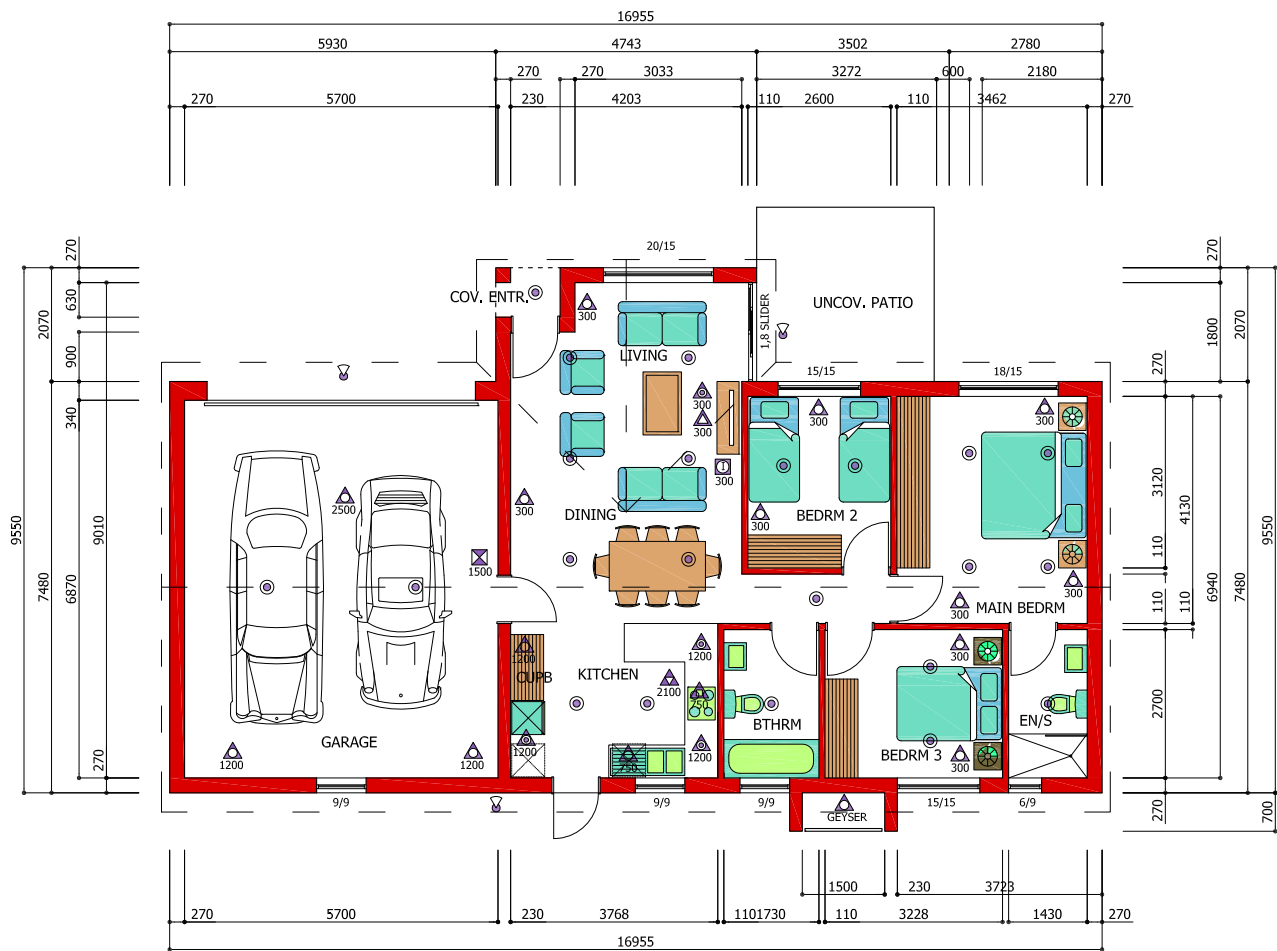

GROUND STOREY PLAN
SCALE 1 : 100 ON A3

FOR ILLUSTRATIVE PURPOSES

SINGLE HEIGHT PLUG	DOUBLE HEIGHT PLUG	TV PLUG HEIGHT	EXTRACTOR HEIGHT CONNECTION	STOVE HEIGHT CONNECTION	INTERNAL LIGHT	EXTERNAL LIGHT	SDB 1500	INTERNET HEIGHT
--------------------	--------------------	----------------	-----------------------------	-------------------------	----------------	----------------	----------	-----------------

SEVEN OAKS

TYPE	UNIT	COV. ENTR.	COV. PATIO	GARAGE	TOT. AREA
D2	91	1	0	45	137

ERIK VOIGT
ARCHITECTS • ARGITEKTE
COPYRIGHT RESERVED


The **HOME** Market

O. STEYN CONSTRUCTION

Units: 5, 7, 11, 14, 31, 33, 35, 37, 39, 43, 45, 49



STREET ELEVATION
SCALE 1 : 100 ON A3

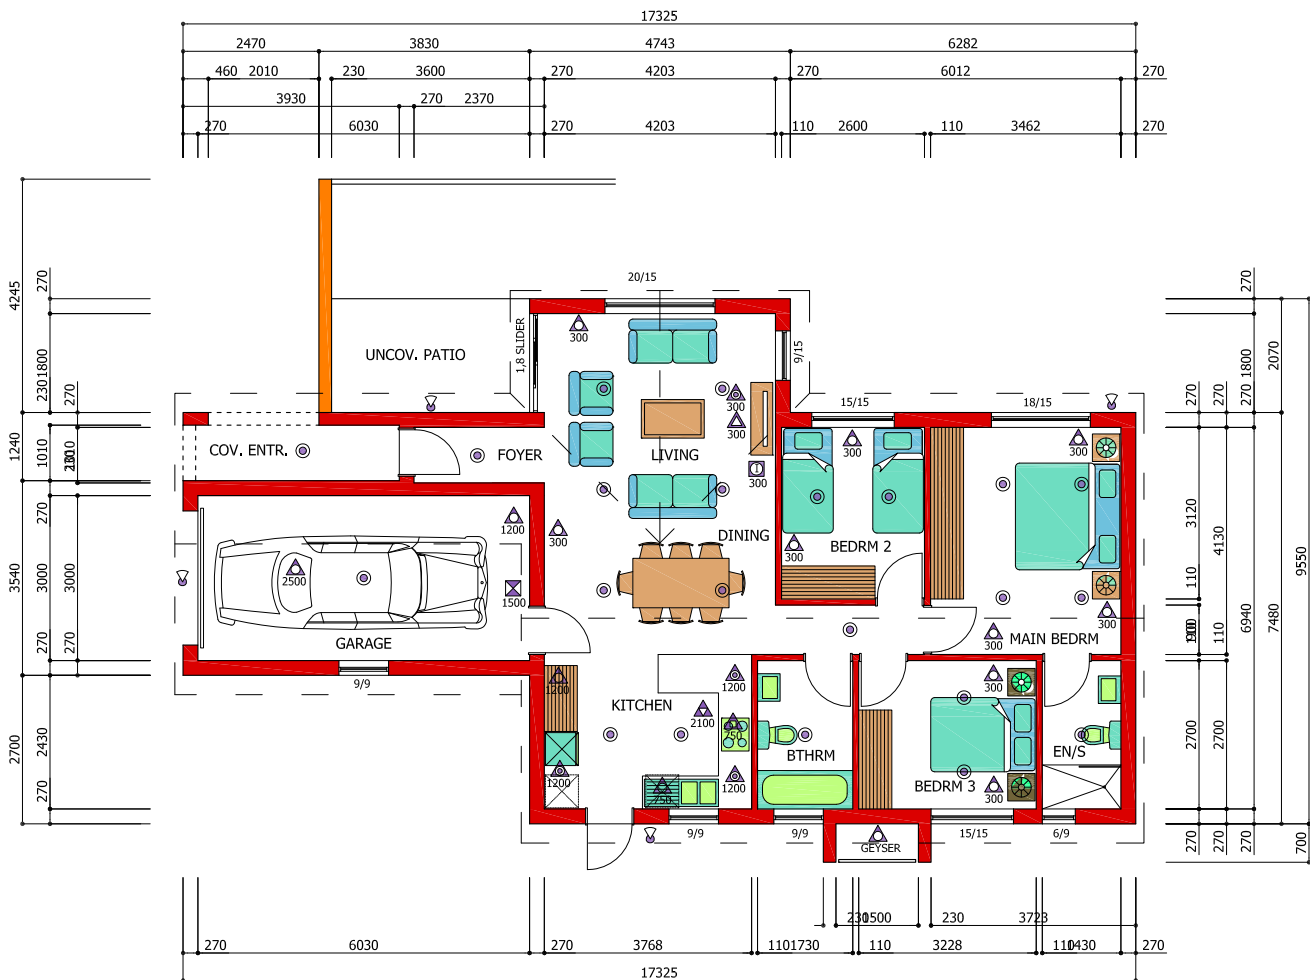

GROUND STOREY PLAN
SCALE 1 : 100 ON A3

FOR ILLUSTRATIVE PURPOSES

SINGLE HEIGHT PLUG	DOUBLE HEIGHT PLUG	TV PLUG HEIGHT	EXTRACTOR HEIGHT CONNECTION	STOVE HEIGHT CONNECT	INTERNAL LIGHT	EXTERNAL LIGHT	SDB 1500	INTERNET HEIGHT
--------------------	--------------------	----------------	-----------------------------	----------------------	----------------	----------------	----------	-----------------

SEVEN OAKS

TYPE	UNIT	COV. ENTR.	COV. PATIO	GARAGE	TOT. AREA	
E1	95	5	0	22	122	ERIK VOIGT ARCHITECTS • ARGITEKTE COPYRIGHT RESERVED

The **HOME** Market




O. STEYN CONSTRUCTION

Units: 3, 6, 10, 29, 32, 38, 40, 41, 42, 44, 48, 50



STREET ELEVATION
SCALE 1 : 100 ON A3

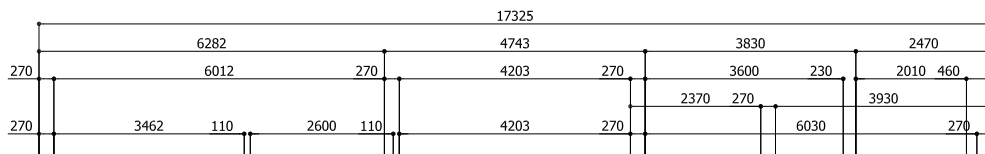

GROUND STOREY PLAN
SCALE 1 : 100 ON A3

FOR ILLUSTRATIVE PURPOSES

SINGLE HEIGHT PLUG	DOUBLE HEIGHT PLUG	TV PLUG HEIGHT	EXTRACTOR HEIGHT CONNECTION	STOVE HEIGHT CONNECT	INTERNAL LIGHT	EXTERNAL LIGHT	SDB 1500	INTERNET HEIGHT
--------------------	--------------------	----------------	-----------------------------	----------------------	----------------	----------------	----------	-----------------

SEVEN OAKS

TYPE	UNIT	COV. ENTR.	COV. PATIO	GARAGE	TOT. AREA
E1	95	5	0	22	122

ERIK VOIGT
ARCHITECTS • ARGITEKTE
COPYRIGHT RESERVED


The **HOME** Market

O. STEYN CONSTRUCTION

Unit E1 with Double Garage



STREET ELEVATION
SCALE 1 : 100 ON A3

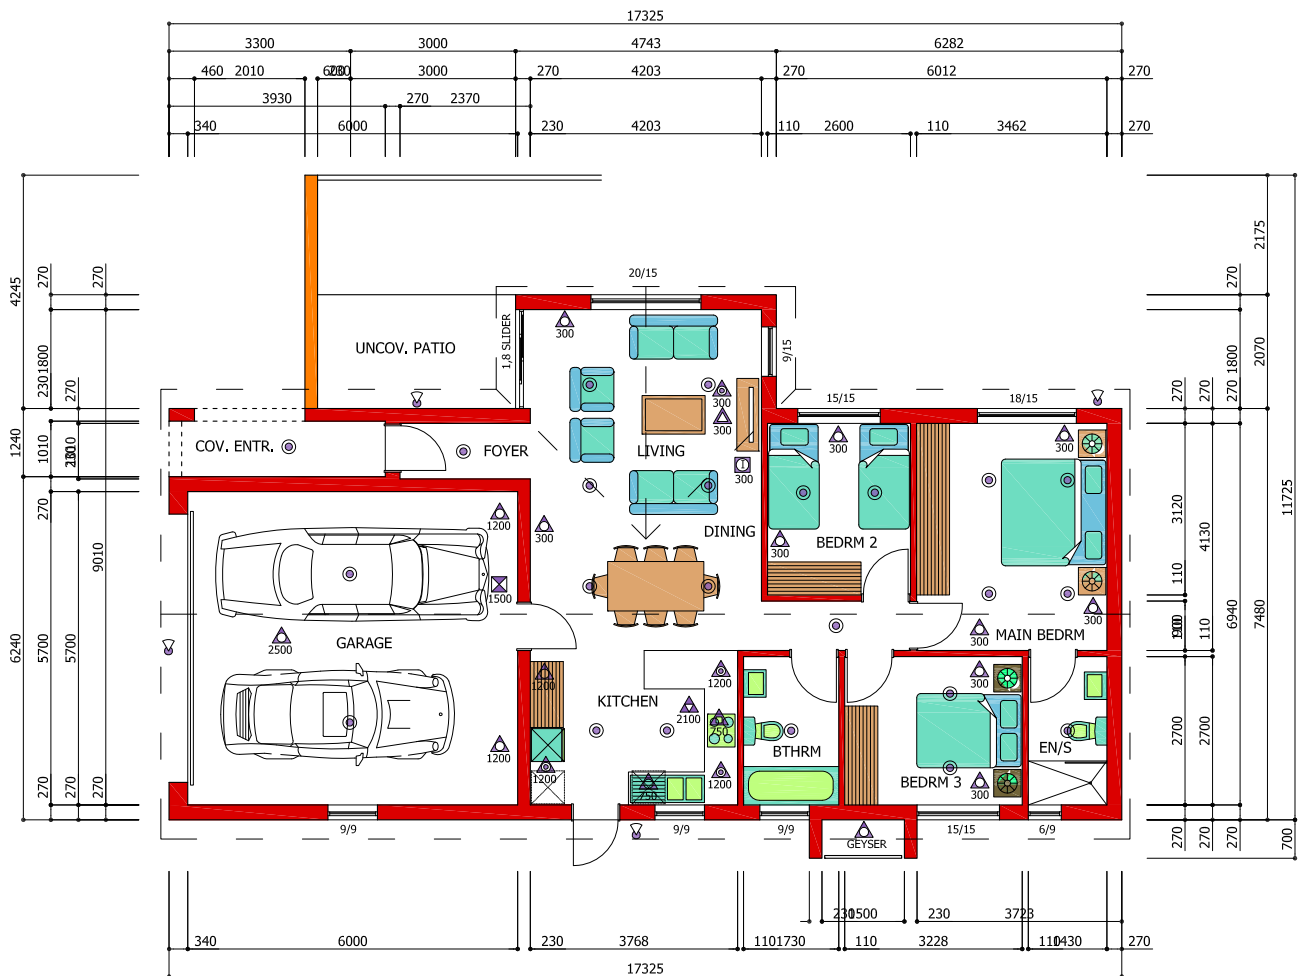


SINGLE HEIGHT PLUG	DOUBLE HEIGHT PLUG	TV PLUG HEIGHT	EXTRACTOR HEIGHT CONNECTION	STOVE HEIGHT CONNECT	INTERNAL LIGHT	EXTERNAL LIGHT	SDB 1500	INTERNET HEIGHT
--------------------	--------------------	----------------	-----------------------------	----------------------	----------------	----------------	----------	-----------------

SEVEN OAKS


TYPE	UNIT	COV. ENTR.	COV. PATIO	GARAGE	TOT. AREA	ERIK VOIGT ARCHITECTS • ARGITEKTE COPYRIGHT RESERVED
E2	95	5	0	39	139	

The **HOME** Market

O. STEYN CONSTRUCTION

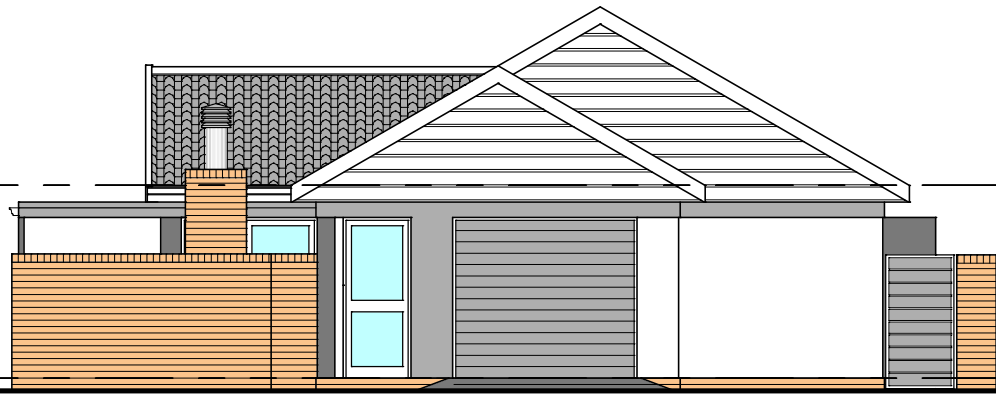

STREET ELEVATION
SCALE 1 : 100 ON A3

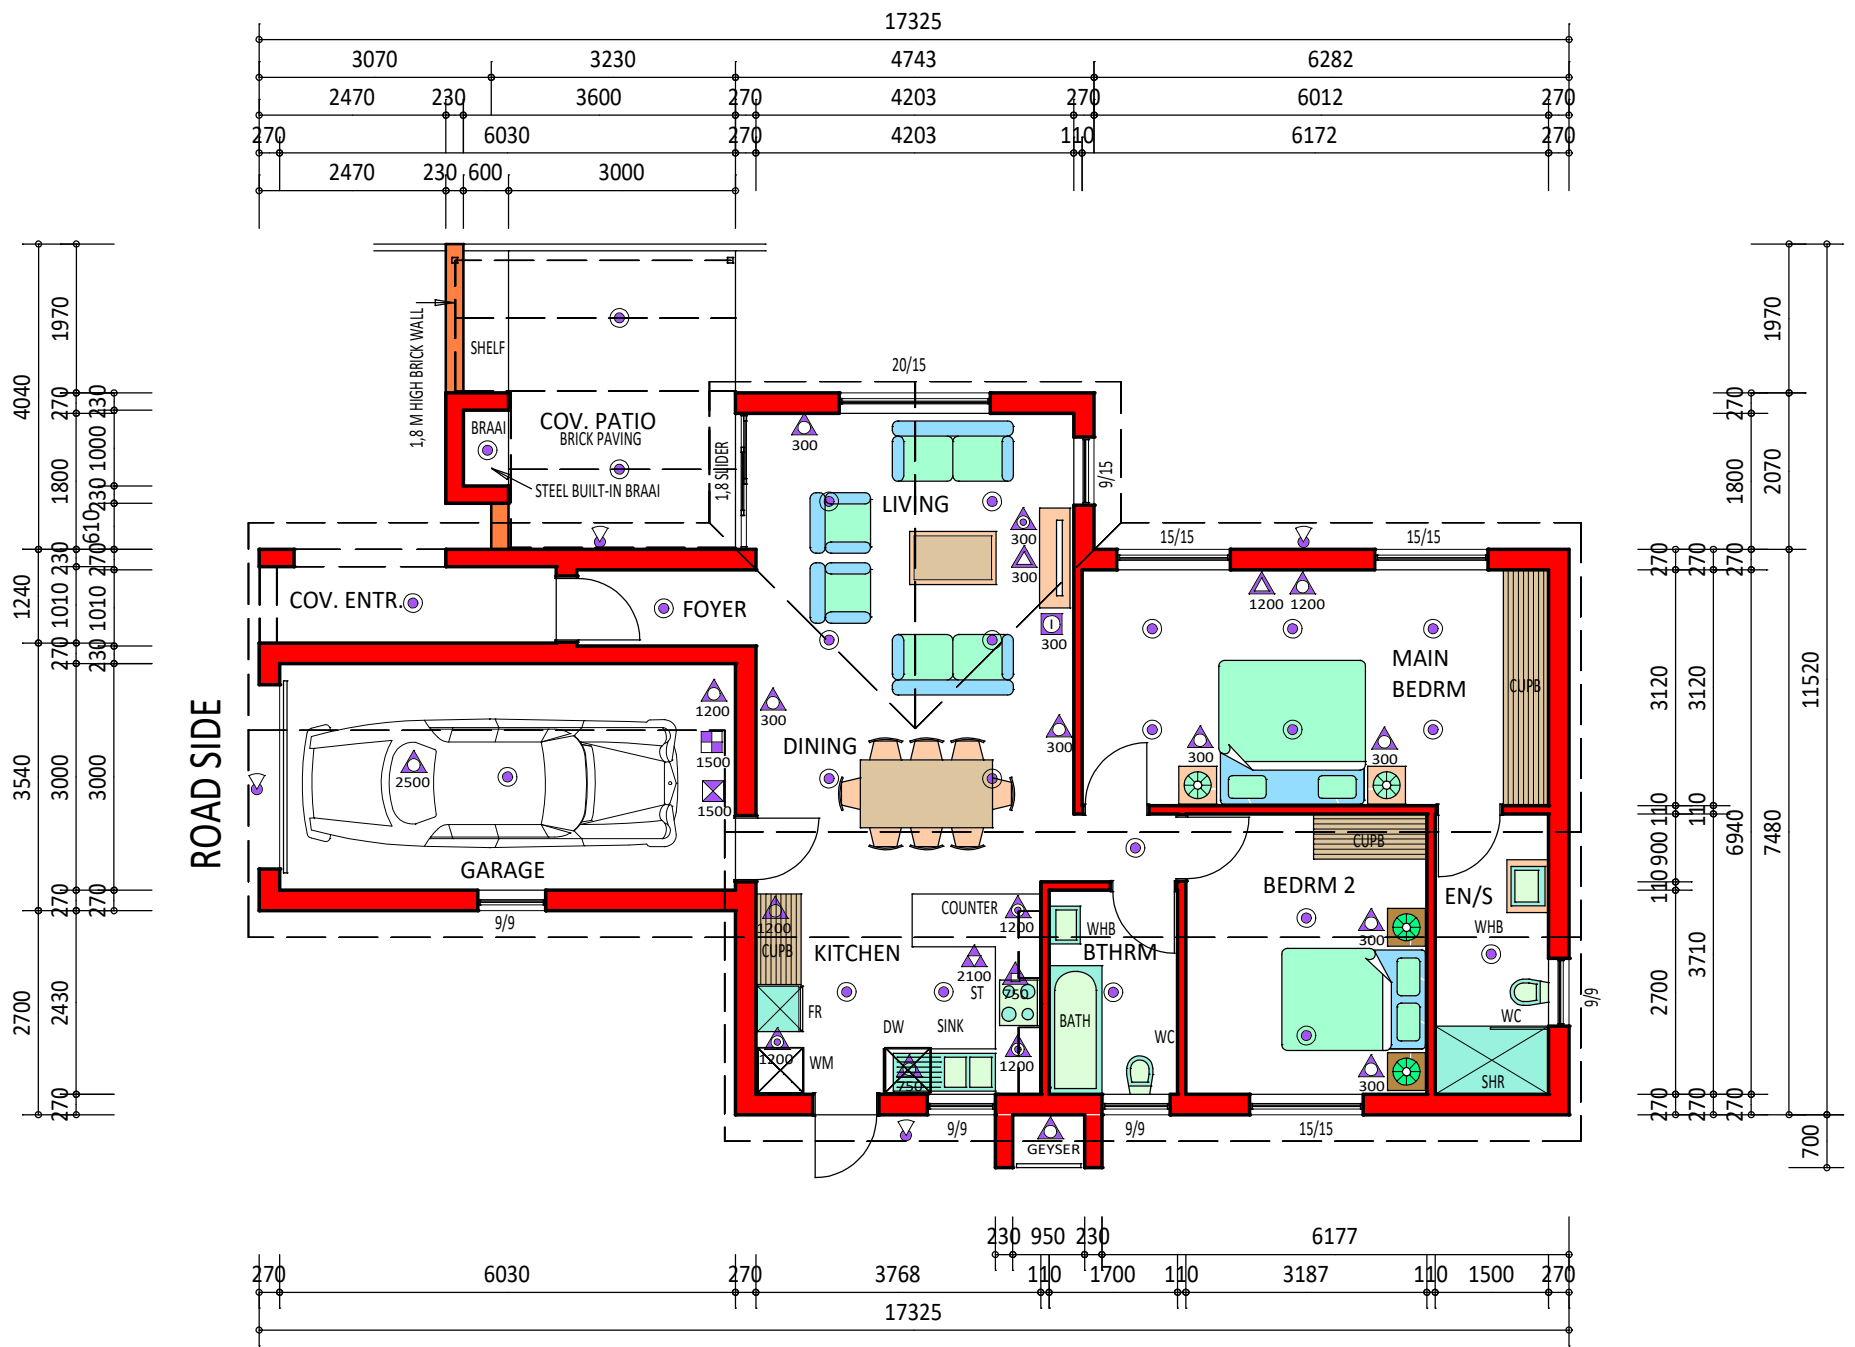

GROUND STOREY PLAN
SCALE 1 : 100 ON A3

FOR ILLUSTRATIVE PURPOSES

SINGLE HEIGHT PLUG	DOUBLE HEIGHT PLUG	TV PLUG HEIGHT	EXTRACTOR HEIGHT CONNECTION	STOVE HEIGHT CONNECT	INTERNAL LIGHT	EXTERNAL LIGHT	SDB 1500	INTERNET HEIGHT	INVERTER 1500


UNIT NO.	7	SEVEN OAKS							
----------	---	-------------------	--	--	--	--	--	--	--

TYPE G1	UNIT	COV. ENTR.	COV. PATIO	GARAGE	TOT. AREA	ERIK VOIGT ARCHITECTS • ARCHITEKTE COPYRIGHT RESERVED
	95	5	16	22	138	


The **HOME** Market



REV 01

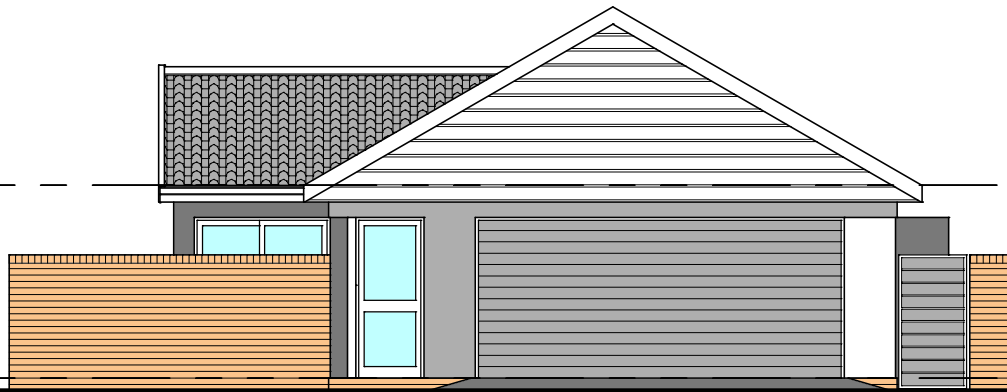

STREET ELEVATION
SCALE 1 : 100 ON A3

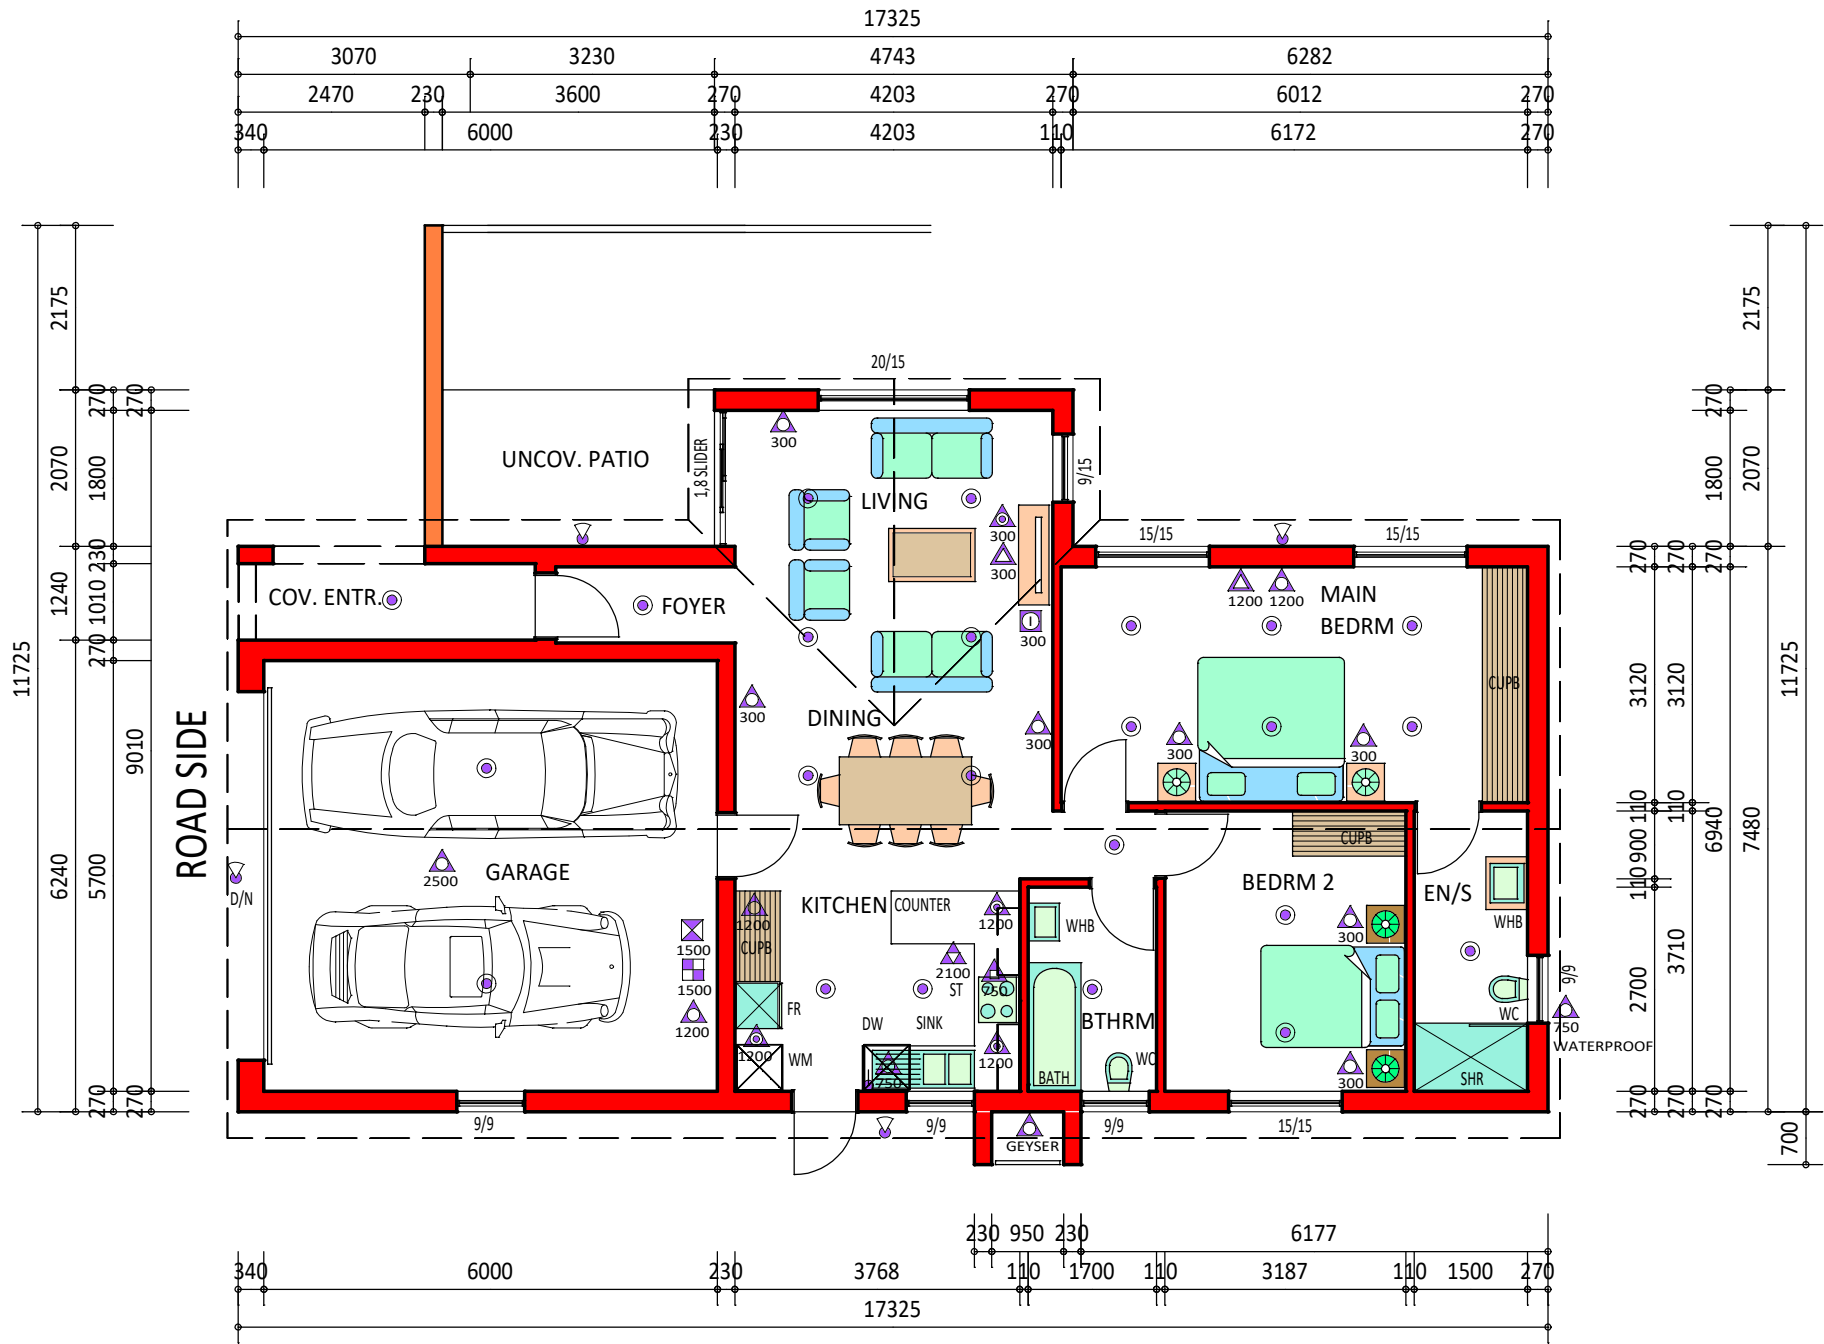

GROUND STOREY PLAN
SCALE 1 : 100 ON A3

FOR ILLUSTRATIVE PURPOSES

--	--	--	--	--	--	--	--	--	--

SEVEN OAKS

TYPE	UNIT	COV. ENTR.	COV. PATIO	GARAGE	TOT. AREA	 ERIK VOIGT ARCHITECTS • ARHITEKTE COPYRIGHT RESERVED
G2	95	5	0	39	139	

The **HOME** Market



REV 01